


B3d SCL Joists- Lapped Ends

Blocking is required for all SCL joists with depths greater than 11-7/8", or on-center spacings greater than 24". Blocking is required for all I-Joists.

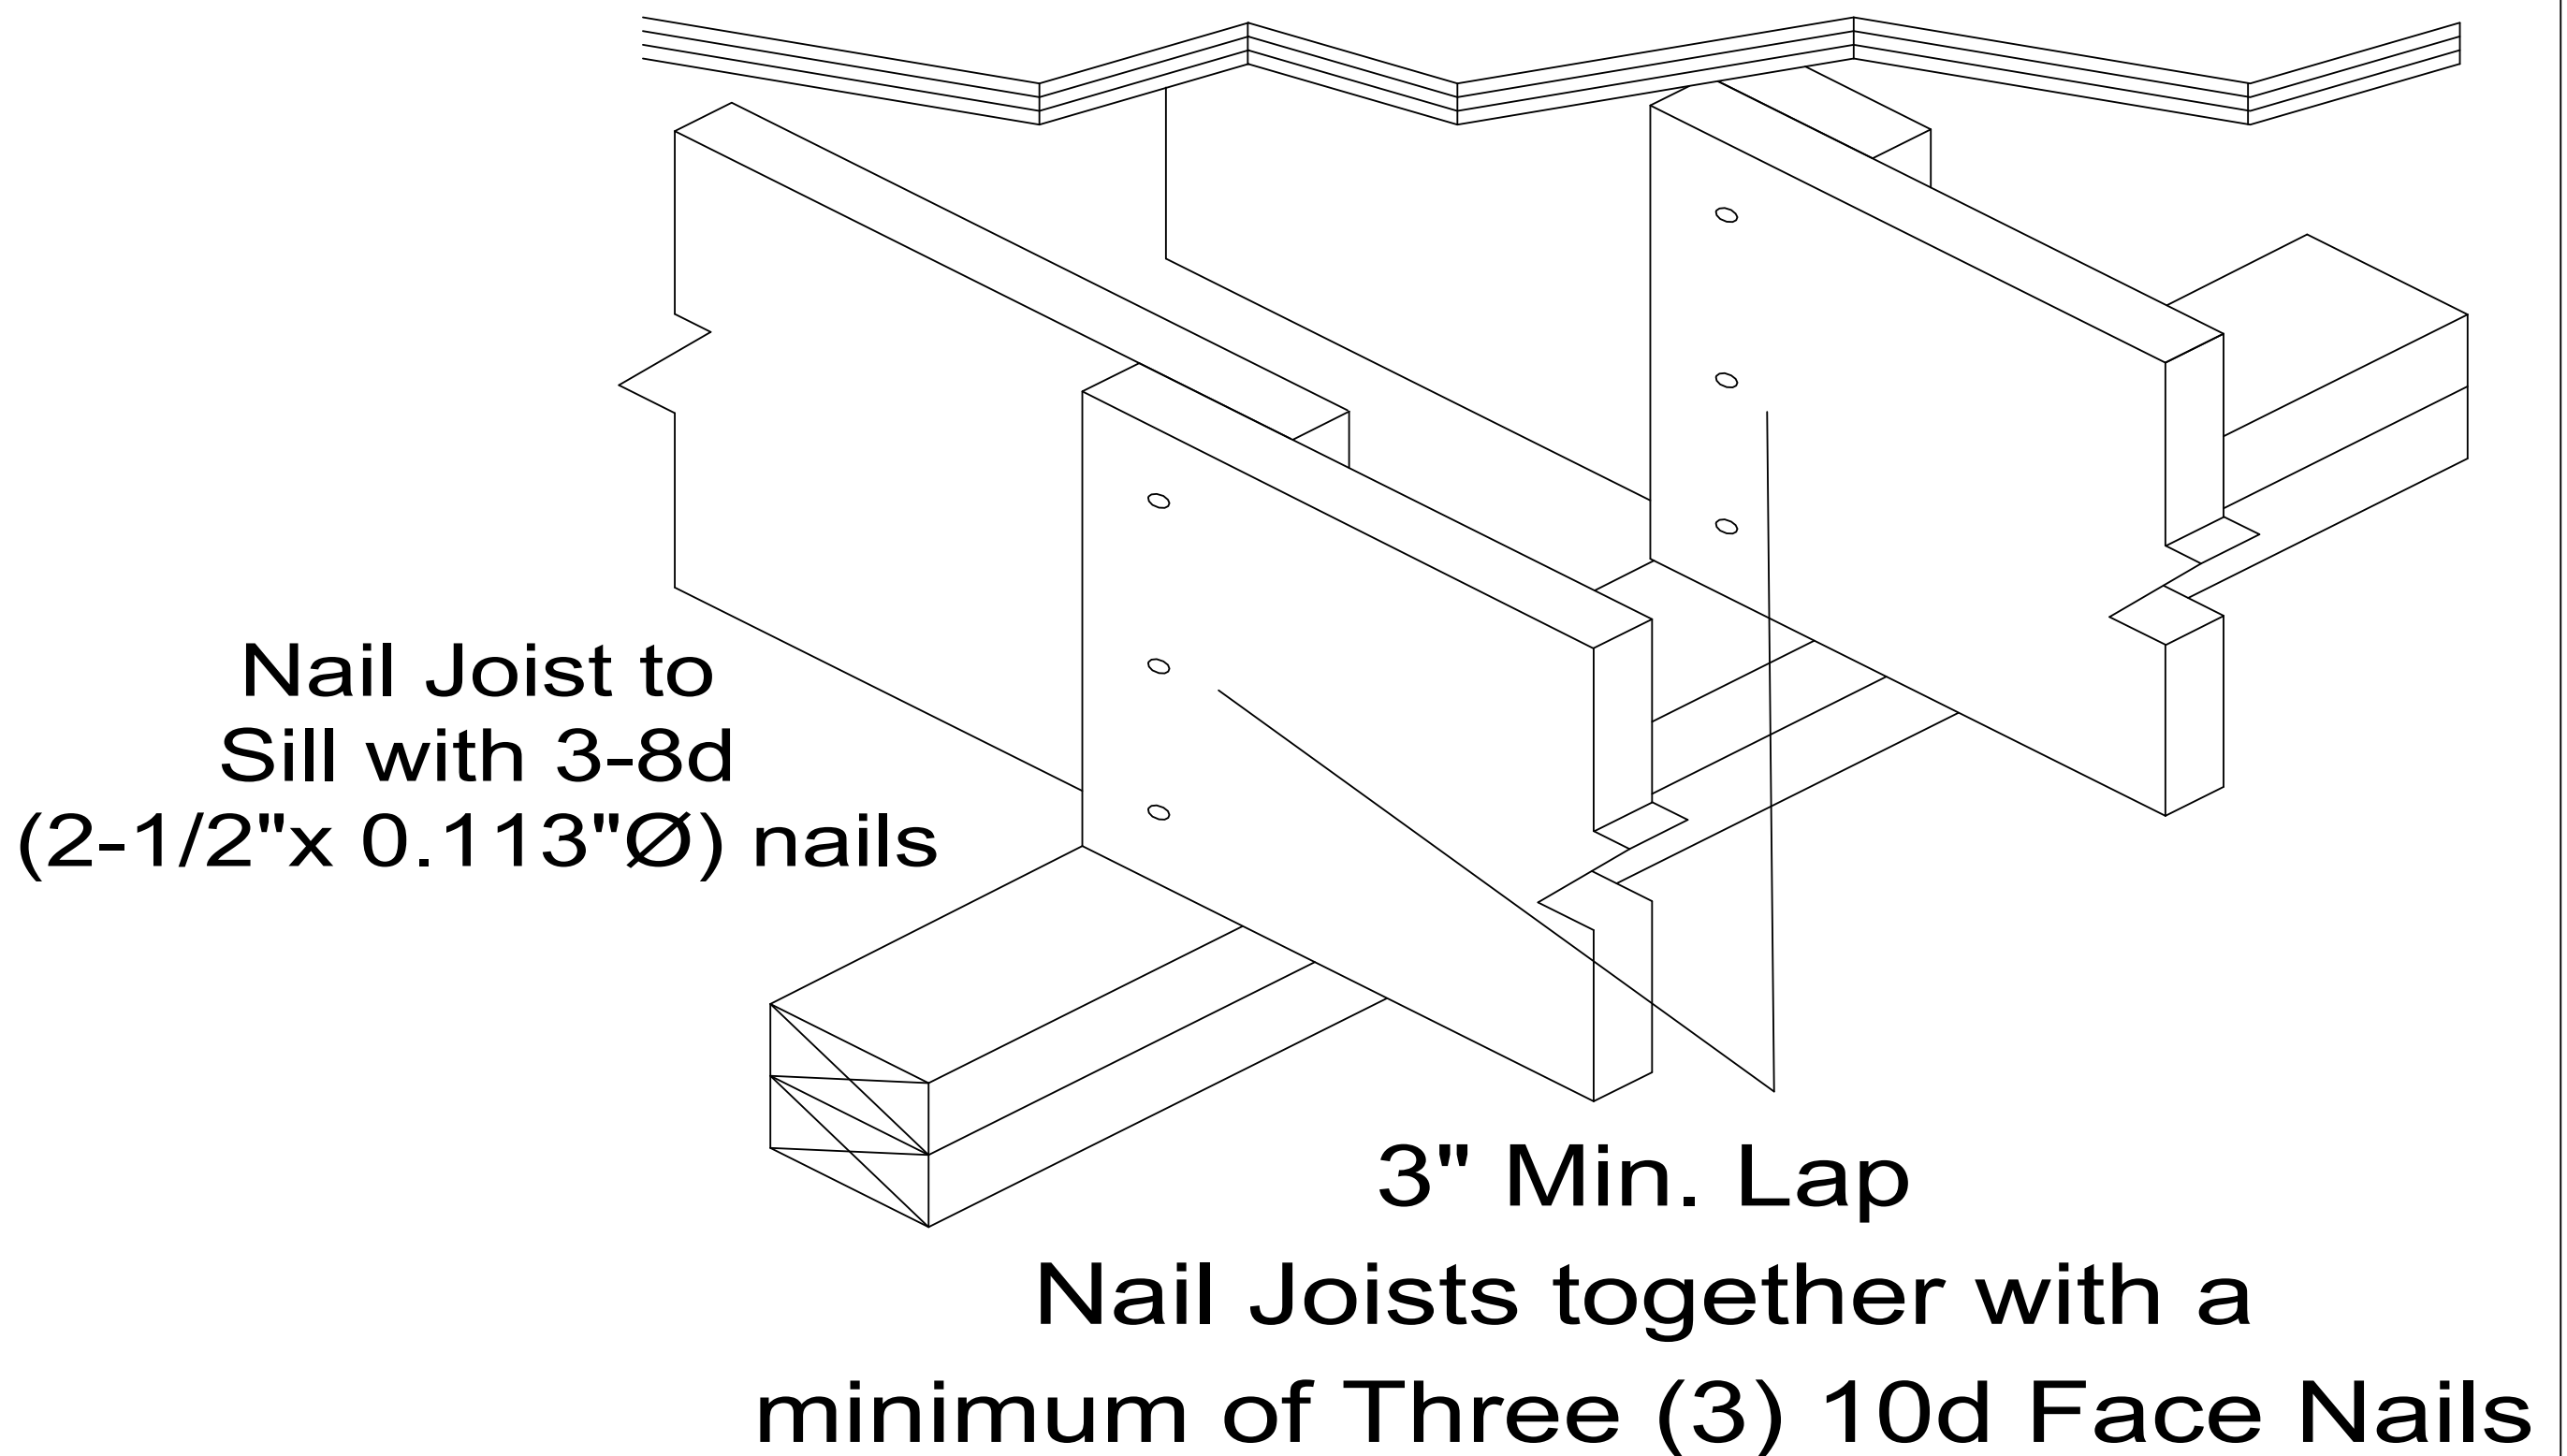

Blocking may be required at supports by project designer or by code for seismic design