


**A4I**

# **SOLID BLOCKING AT EXTERIOR WALL**

**LP LSL or Rim Board may  
be used as Blocking**

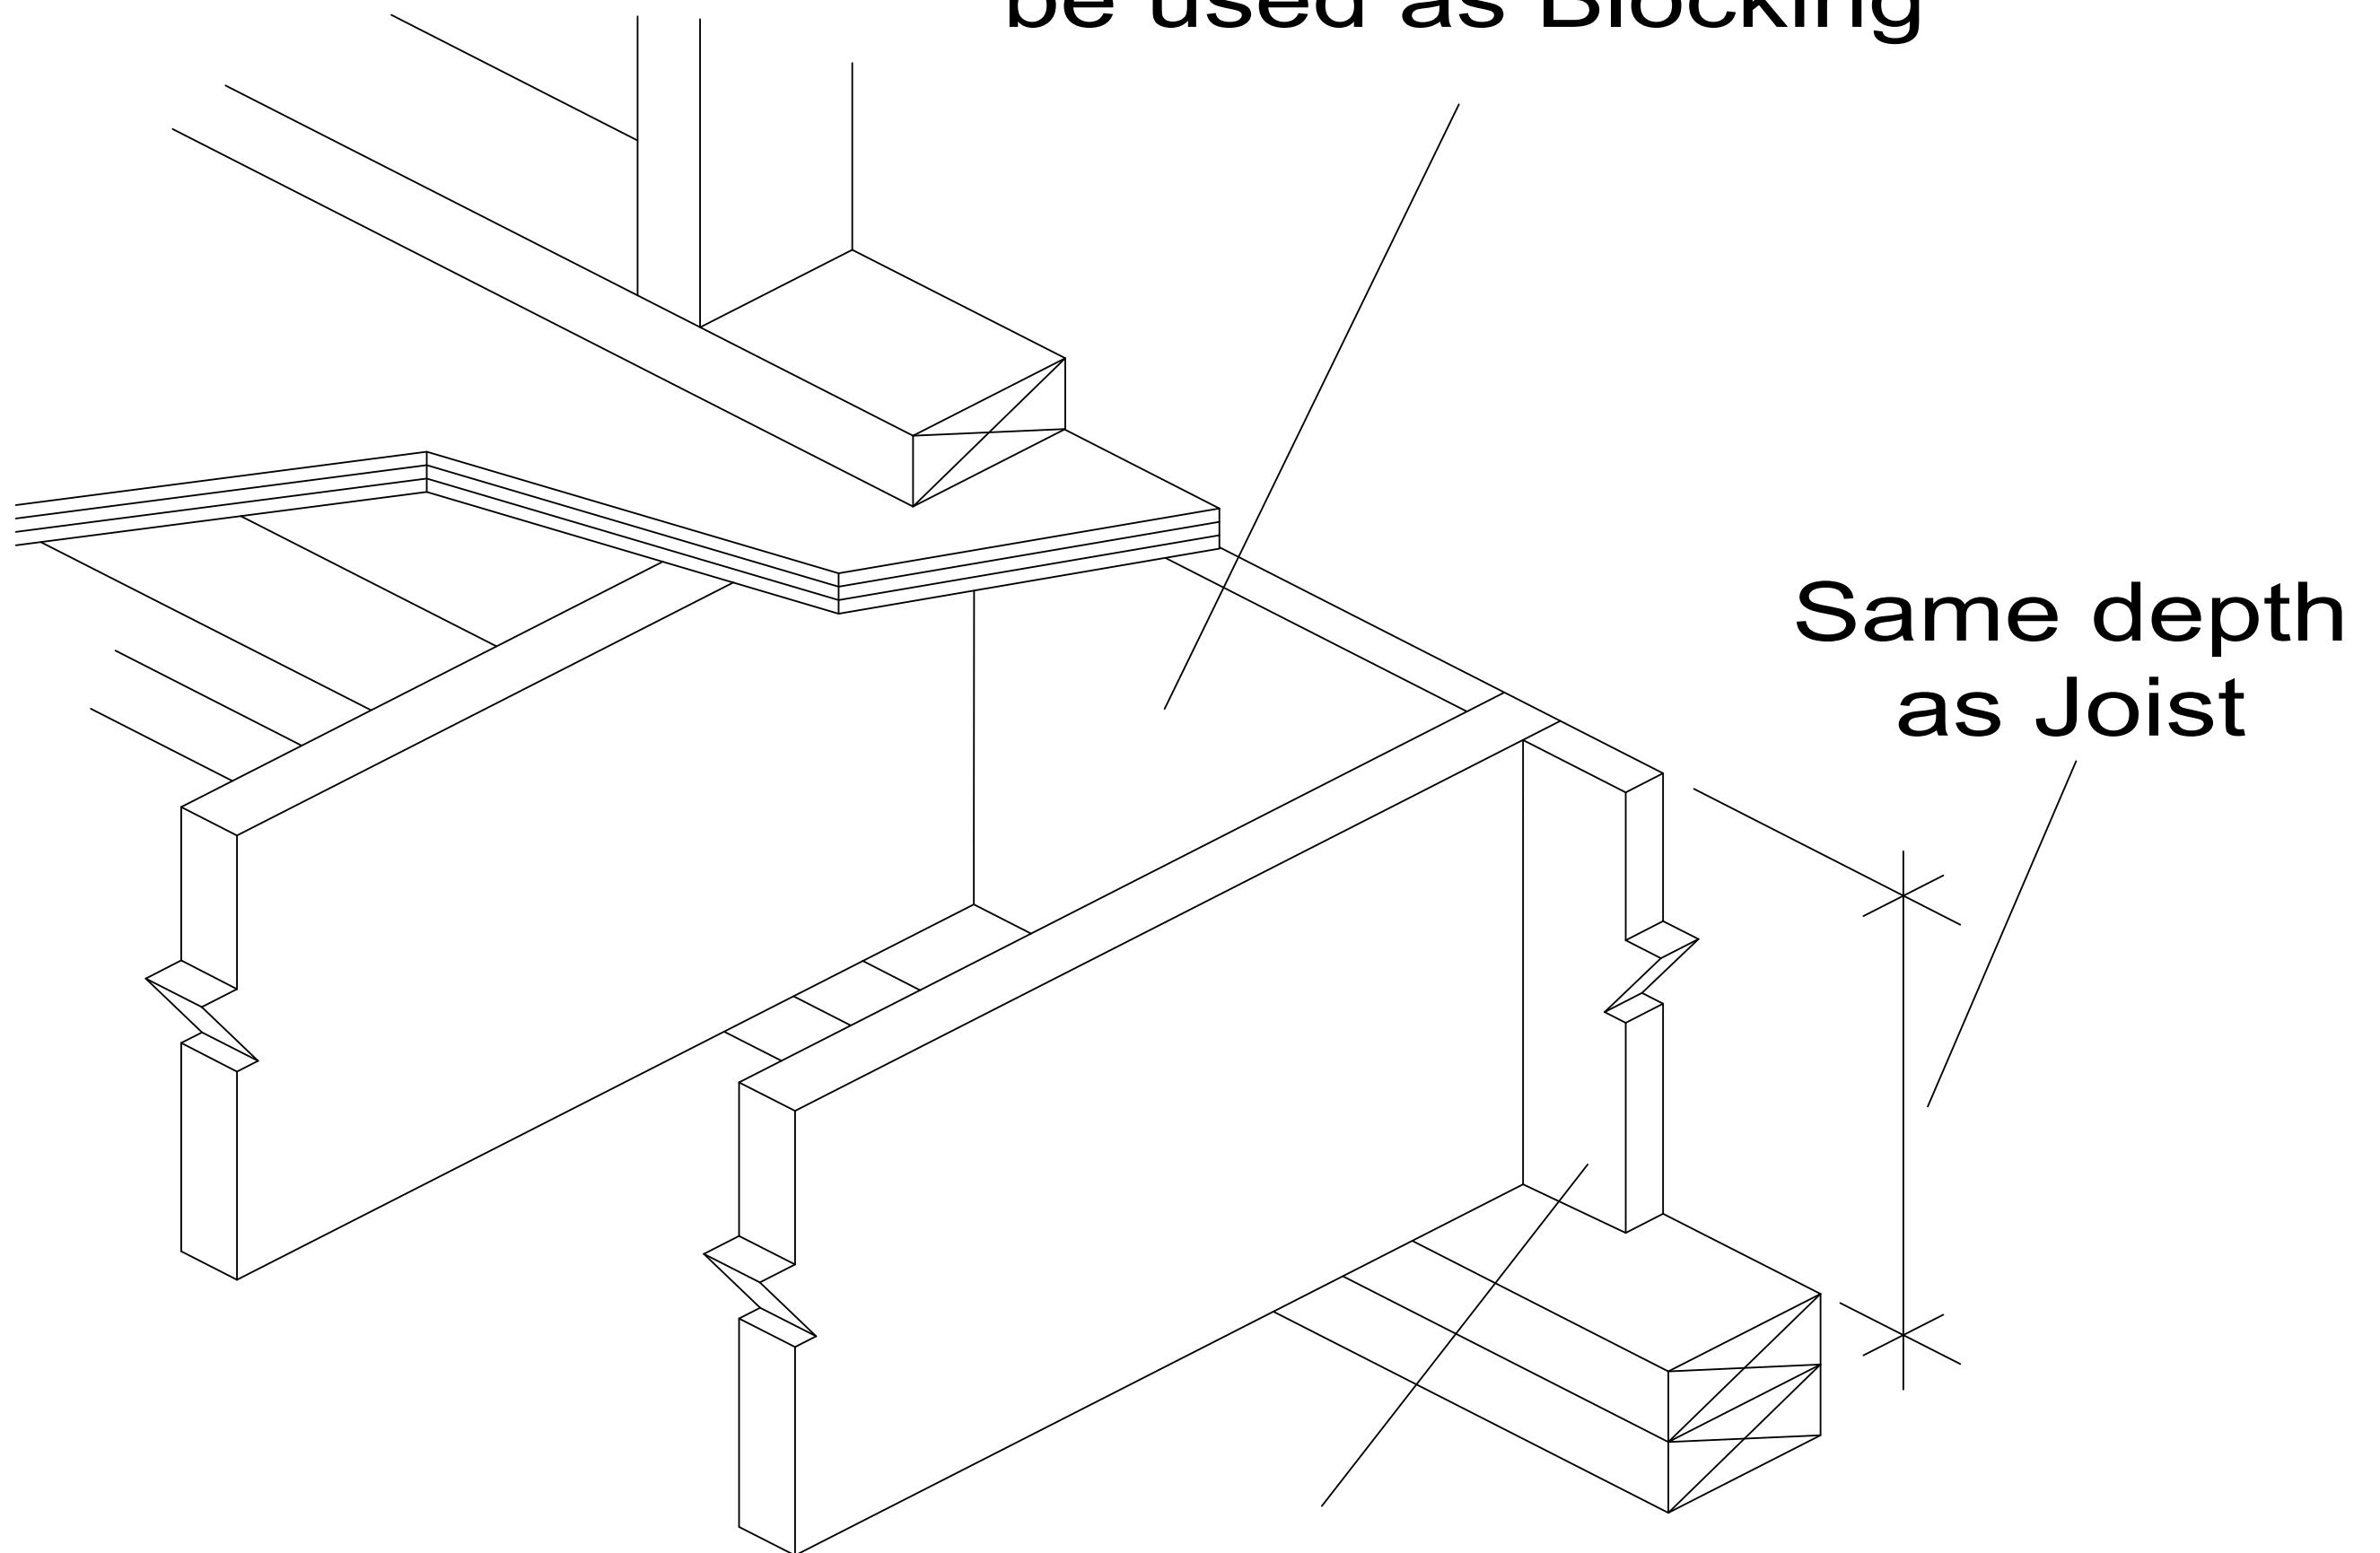

**8d nails at 6" o.c.  
toe-nailed from outside of building.**