


R10

# DON'T overcut stair stringers

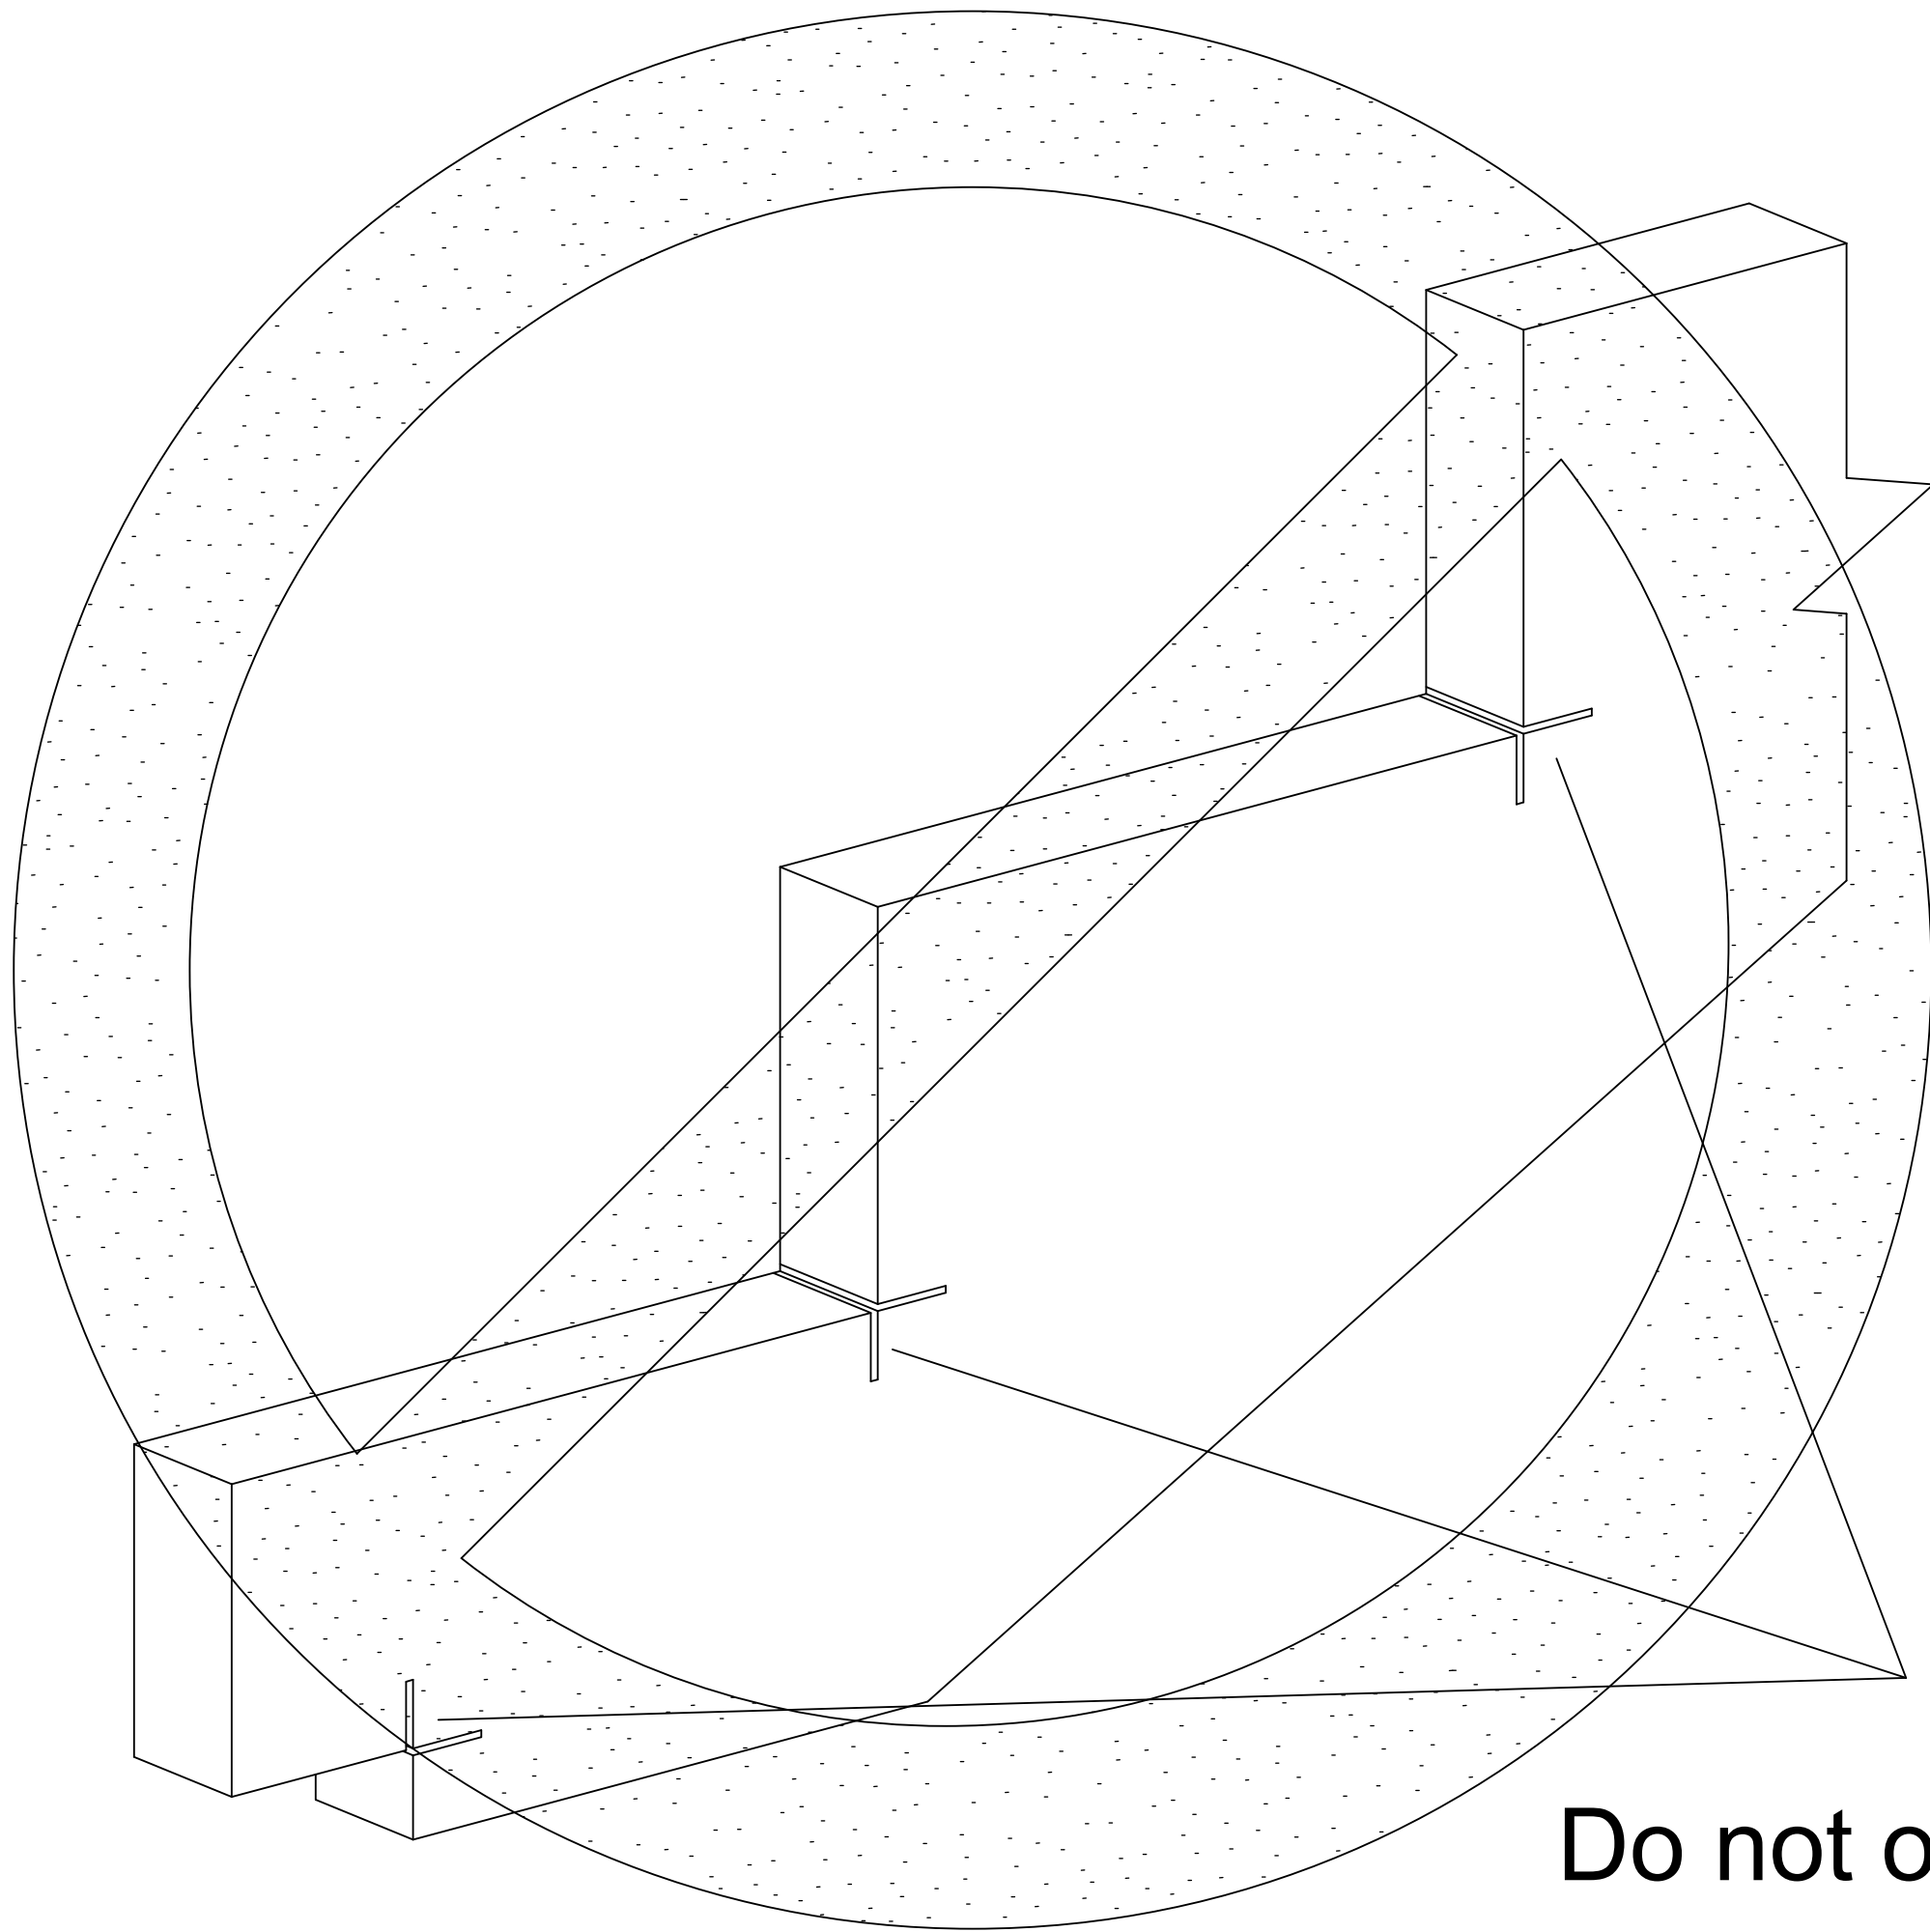

Do not overcut  
stair stringers