
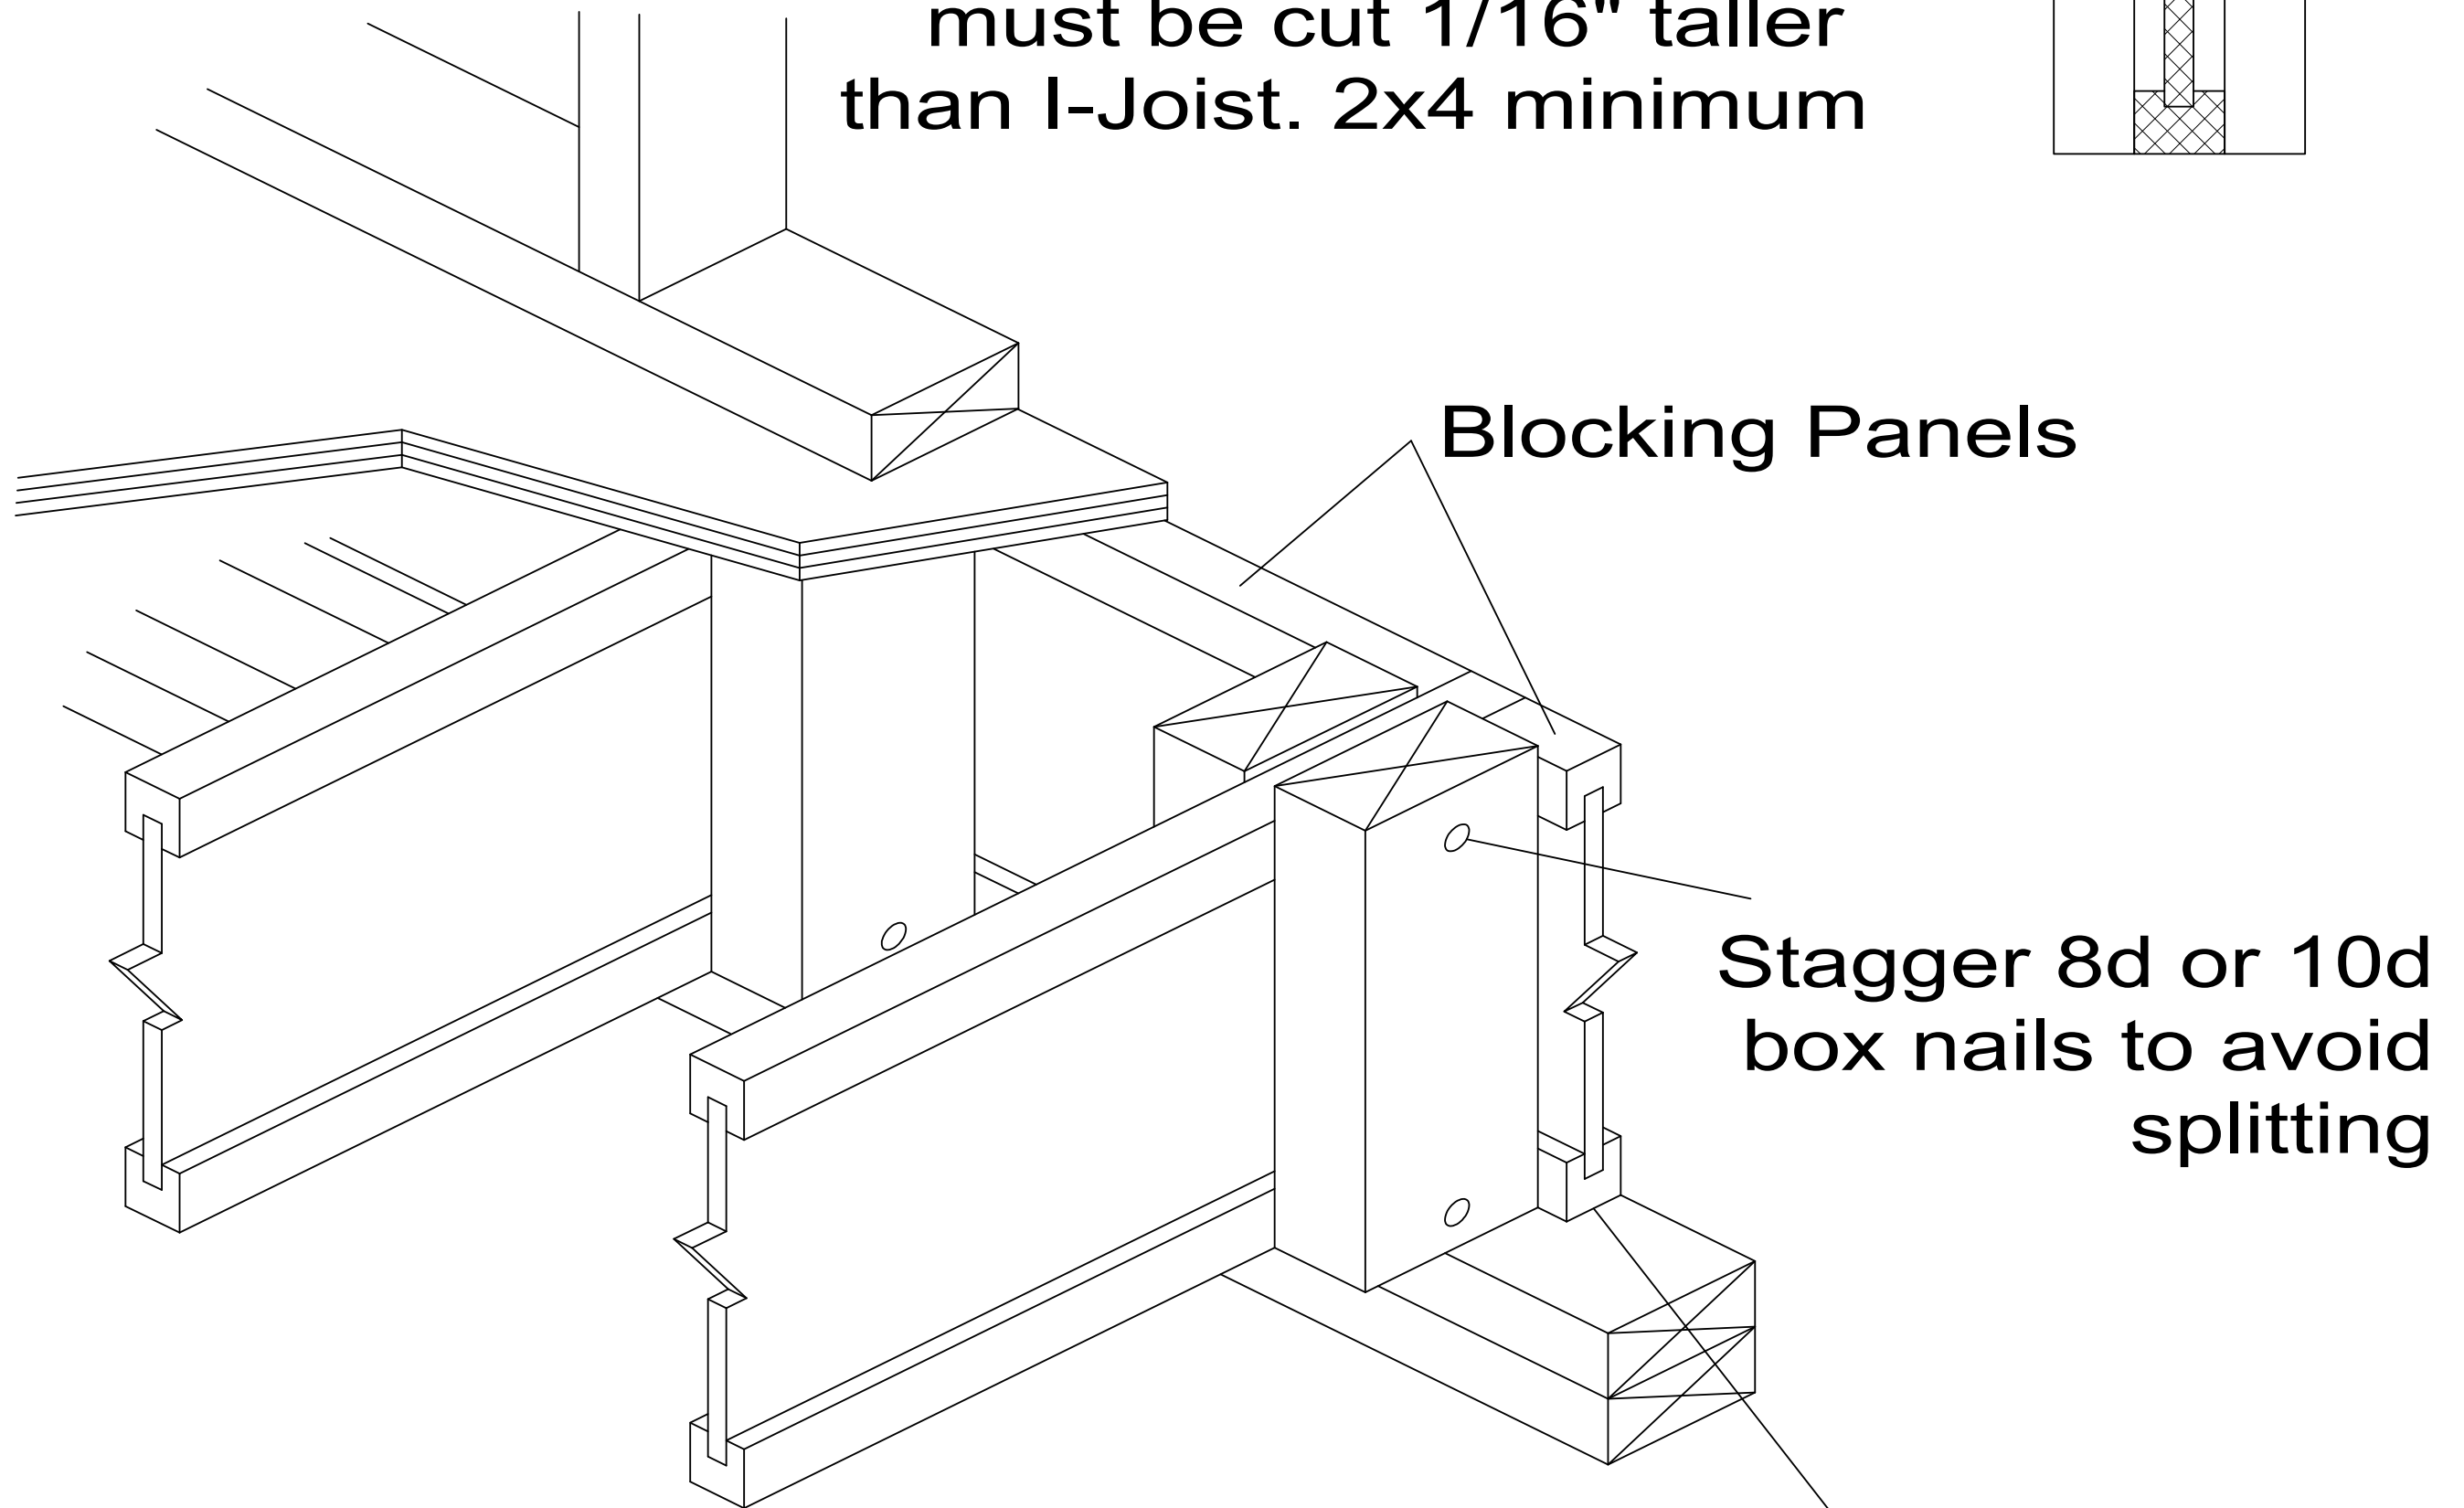


A3s Blocking w/ Squash Blocks

Use double squash blocks as specified: squash blocks must be cut 1/16" taller than I-Joist. 2x4 minimum

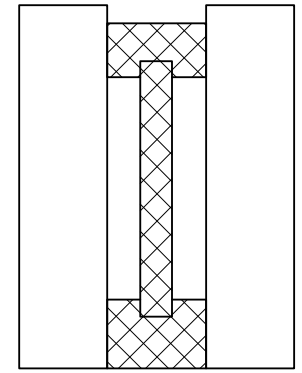

8d nail at 6" o.c.
(when used for shear transfer
nail to bearing plate with same
nailing schedule as decking)