


P7

CONCRETE WALL

NOTE: Protect wood from contact with concrete as required by code

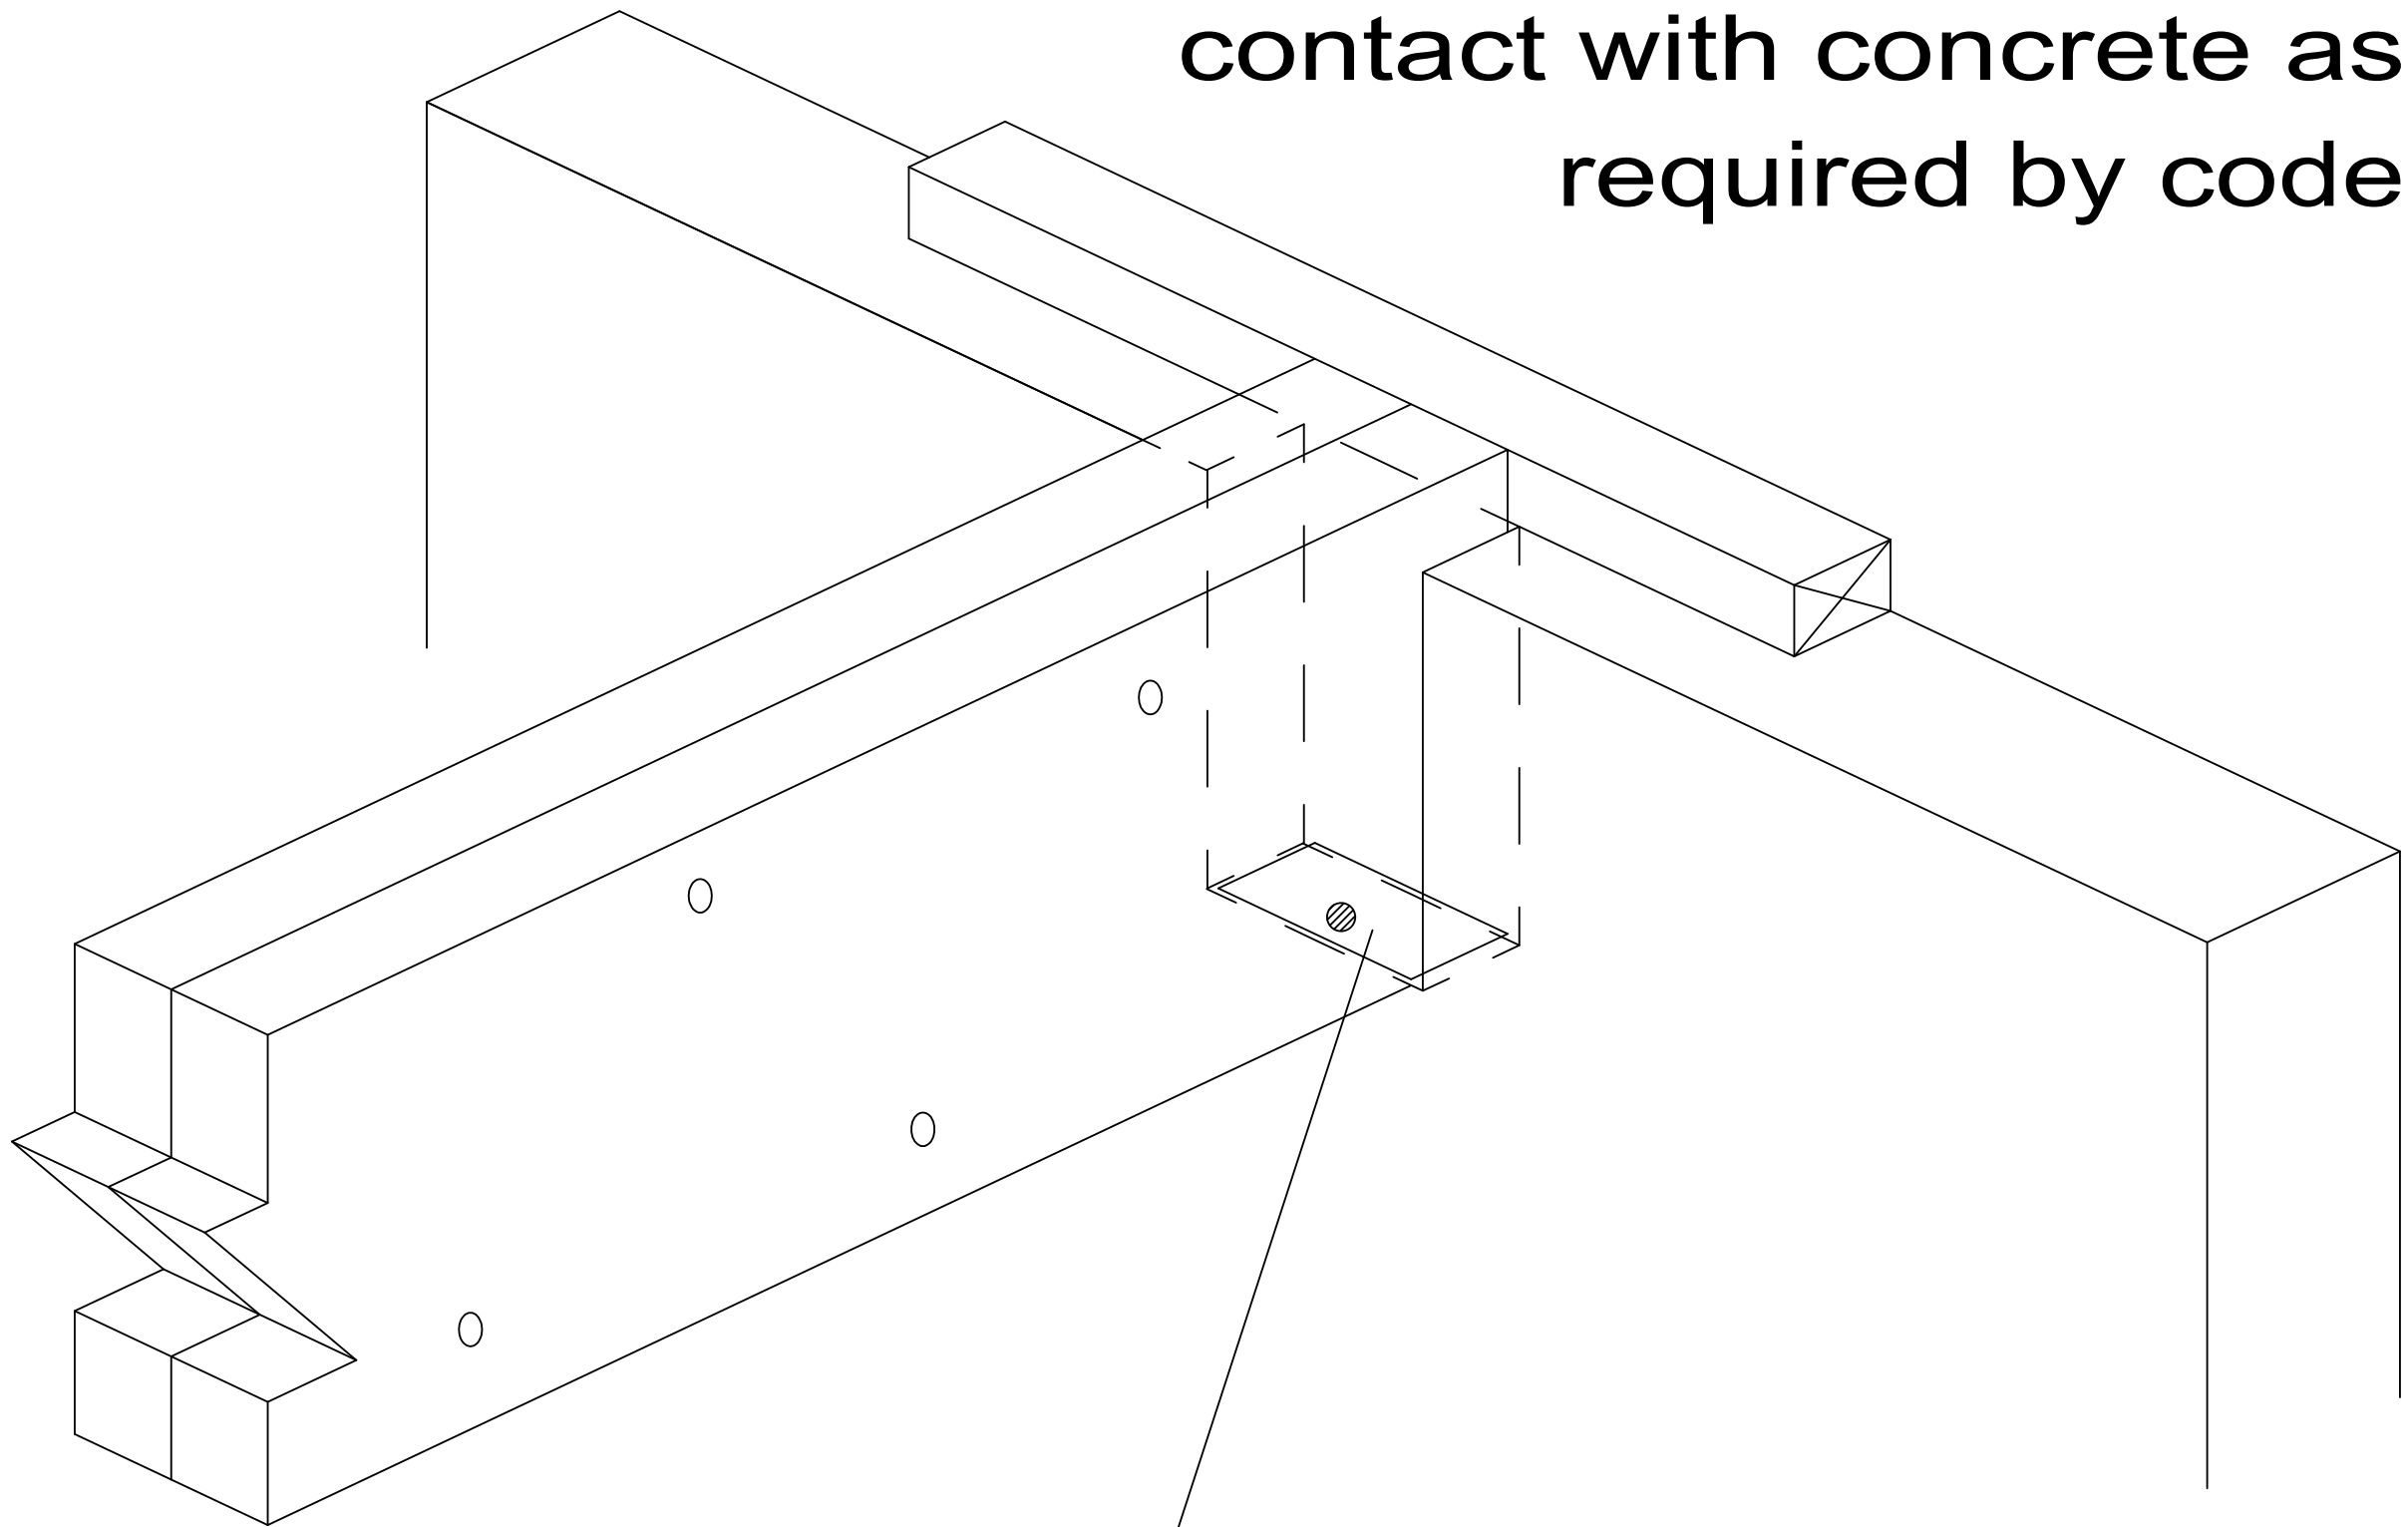

**Simpson® GLB,
USP® LBS
or equal seat**

**Lateral support for the
beam must be provided
by the beam pocket, or in
some other way.**