


A9I

RIM BOARD AS STARTER JOIST w/ I-Joist and Ladder Blocking

10d box nails at 6" o.c. toe-nailed
from outside of building.

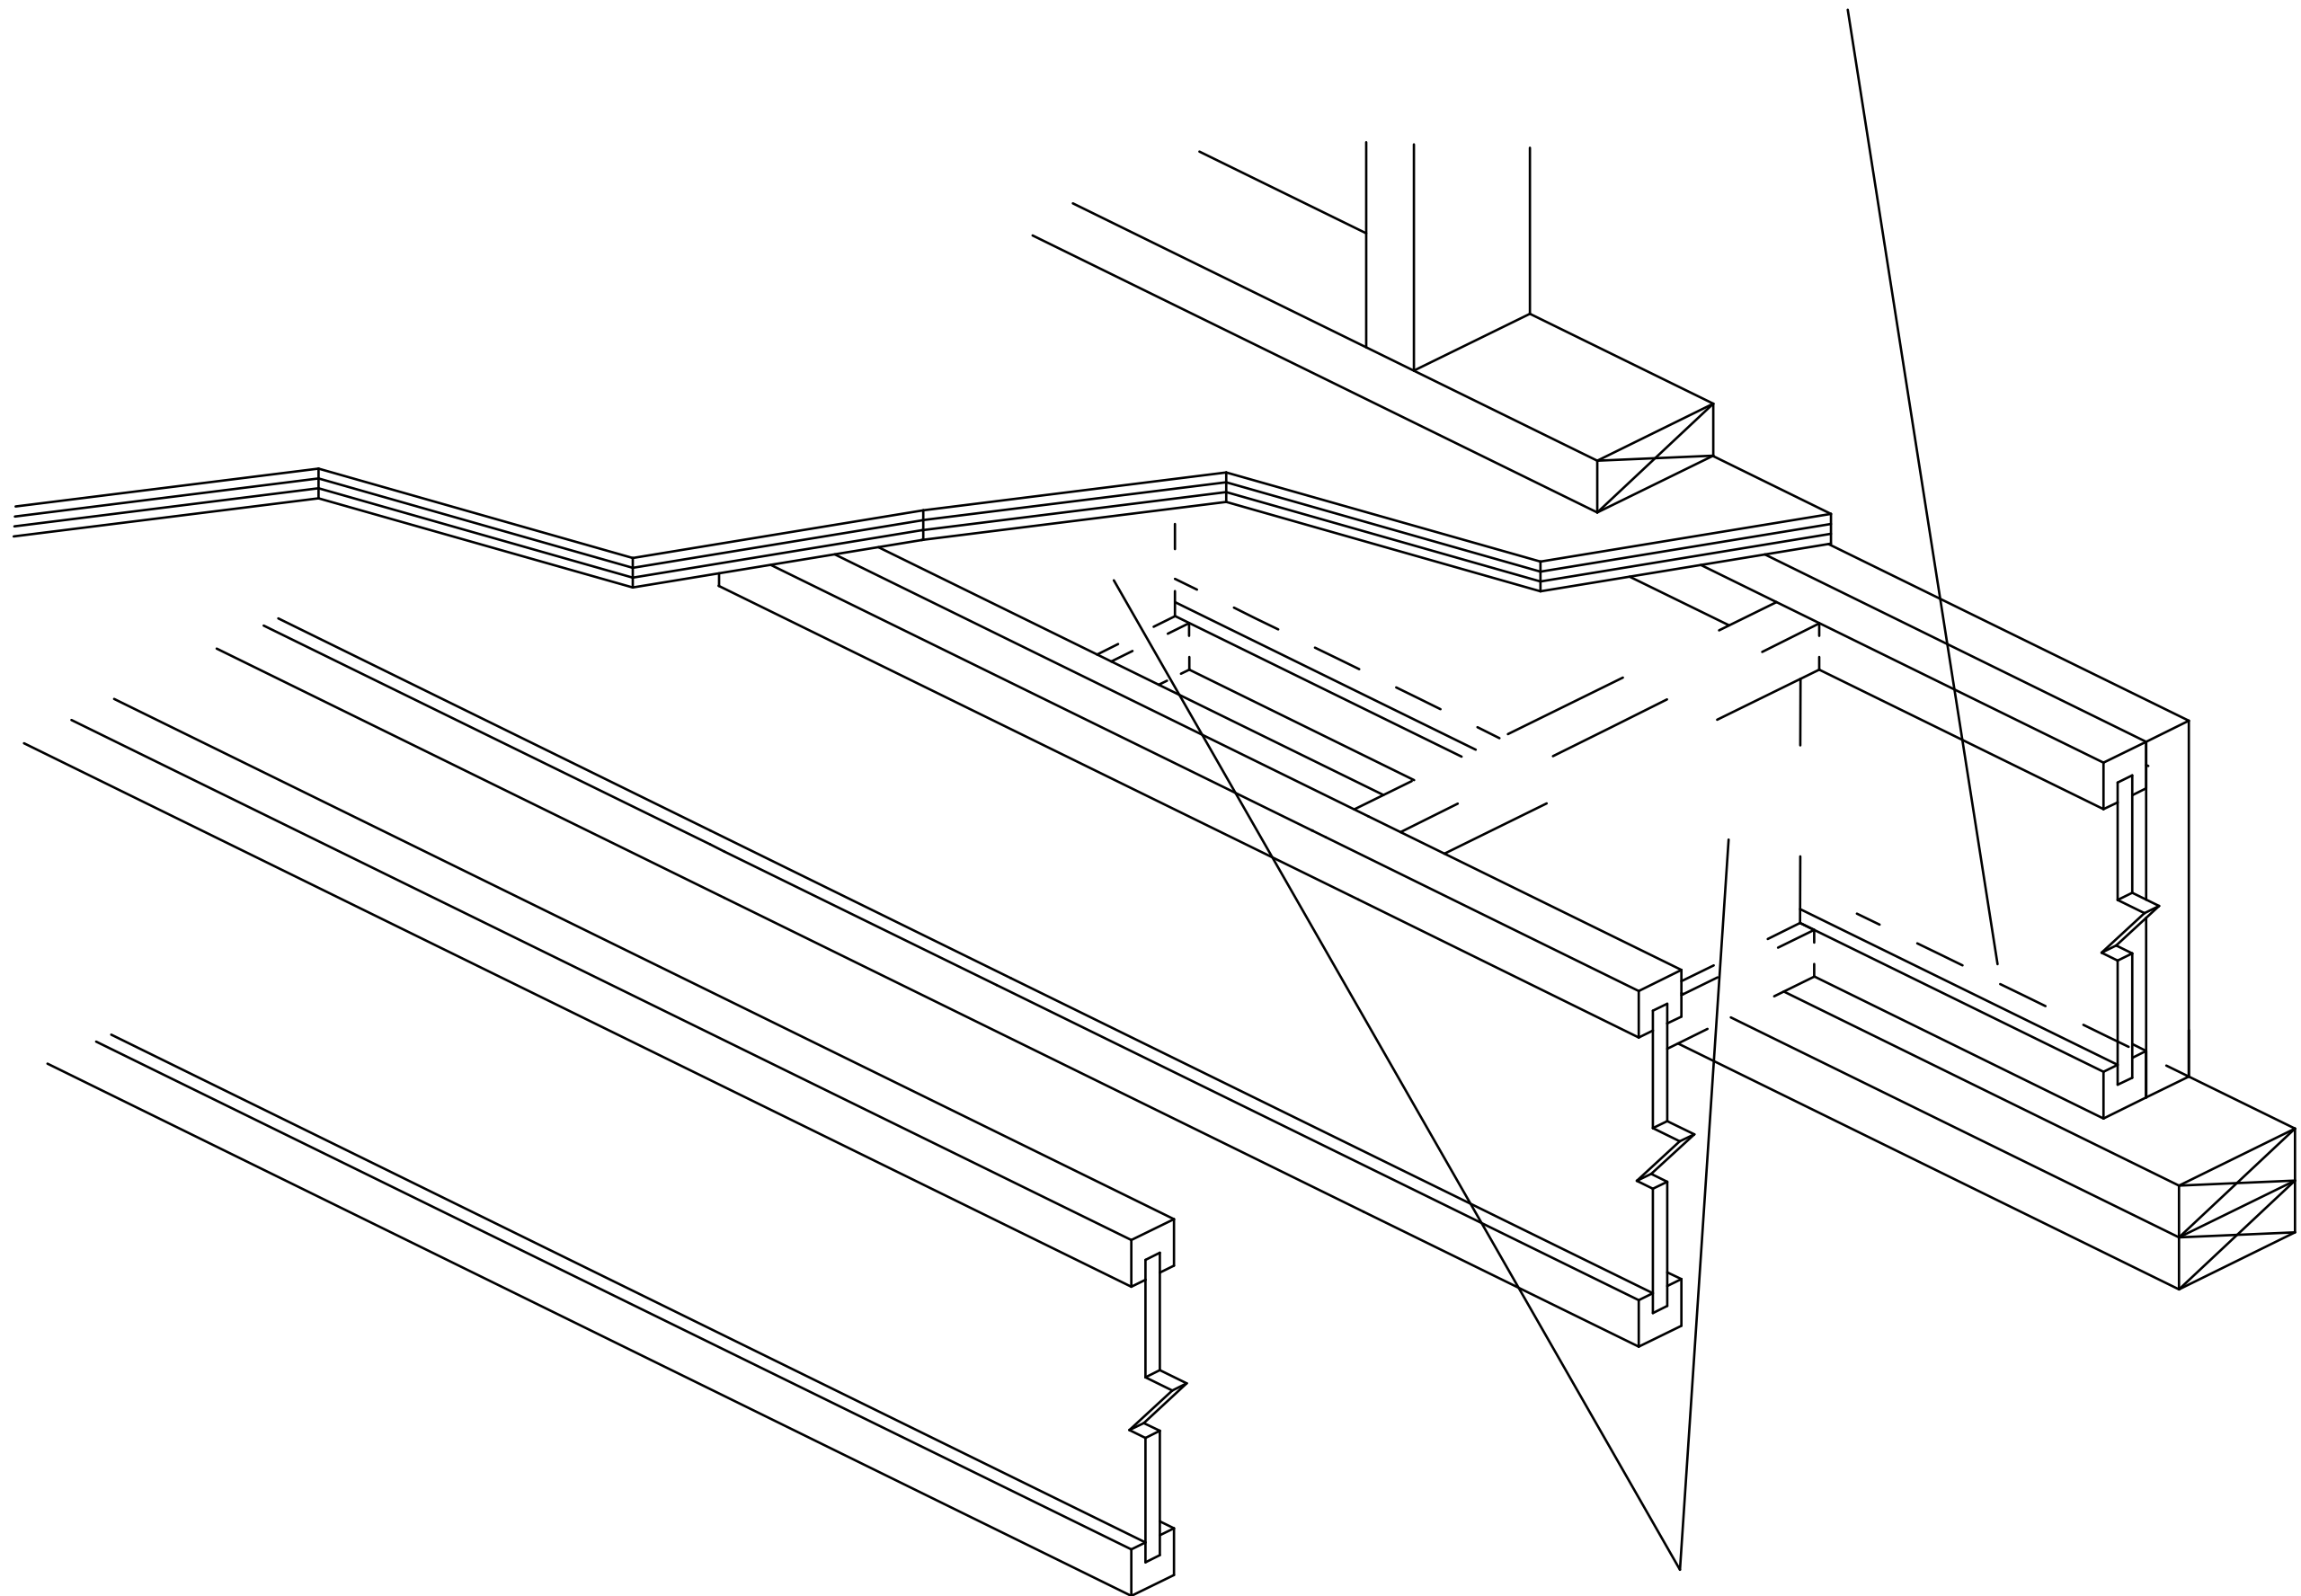

Provide blocking for
lateral support as required. Use LP I-Joist,
LP LVL, LP LSL, or LP Rim Board as blocking