


# C11 Load Bearing Cantilever Detail

APA-Rated 23/32" OSB  
(or equal) closure, or as  
required by code

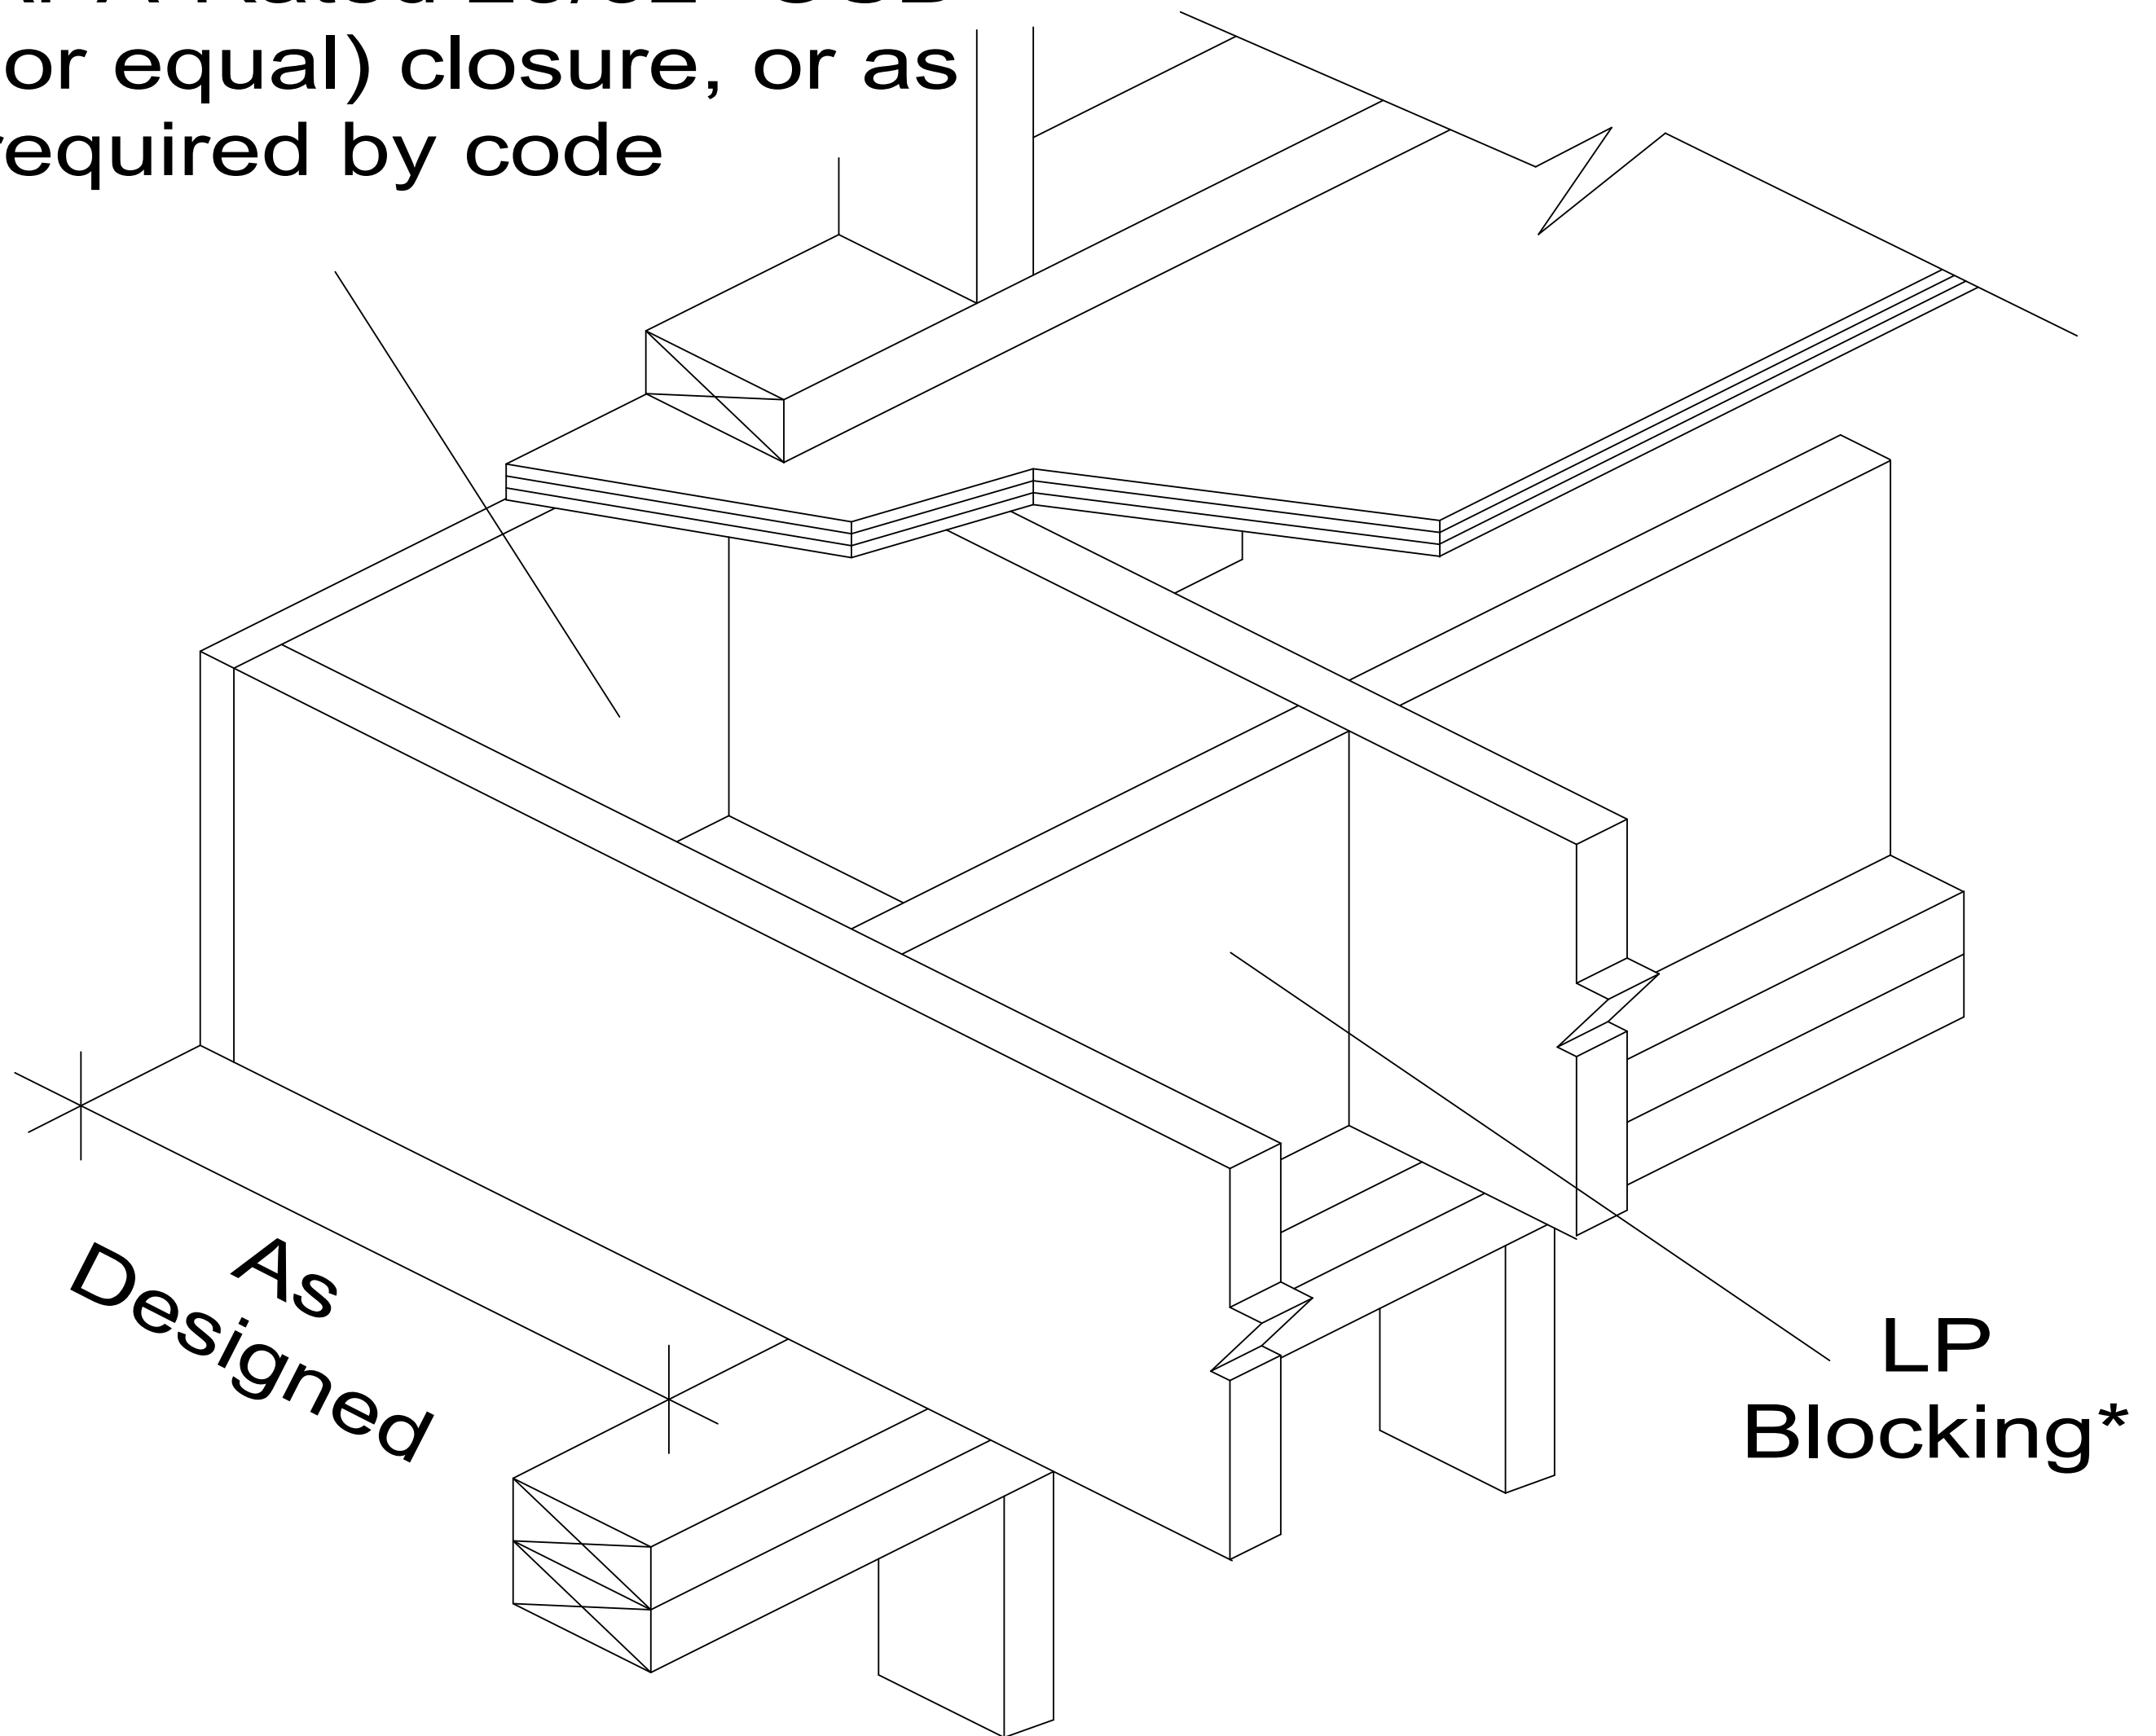

\* LP SolidStart OSB Rim, LSL Rim,  
or I-Joists may be used as Blocking