


C3

# REINFORCED CANTILEVER DETAIL

23/32" OSB (or equal) Both Sides

APA Rated 23/32" OSB  
(or equal) closure, or as  
required by code

APA-rated 23/32"  
OSB (or equal)  
reinforcement both  
sides, 4'-0" long  
minimum

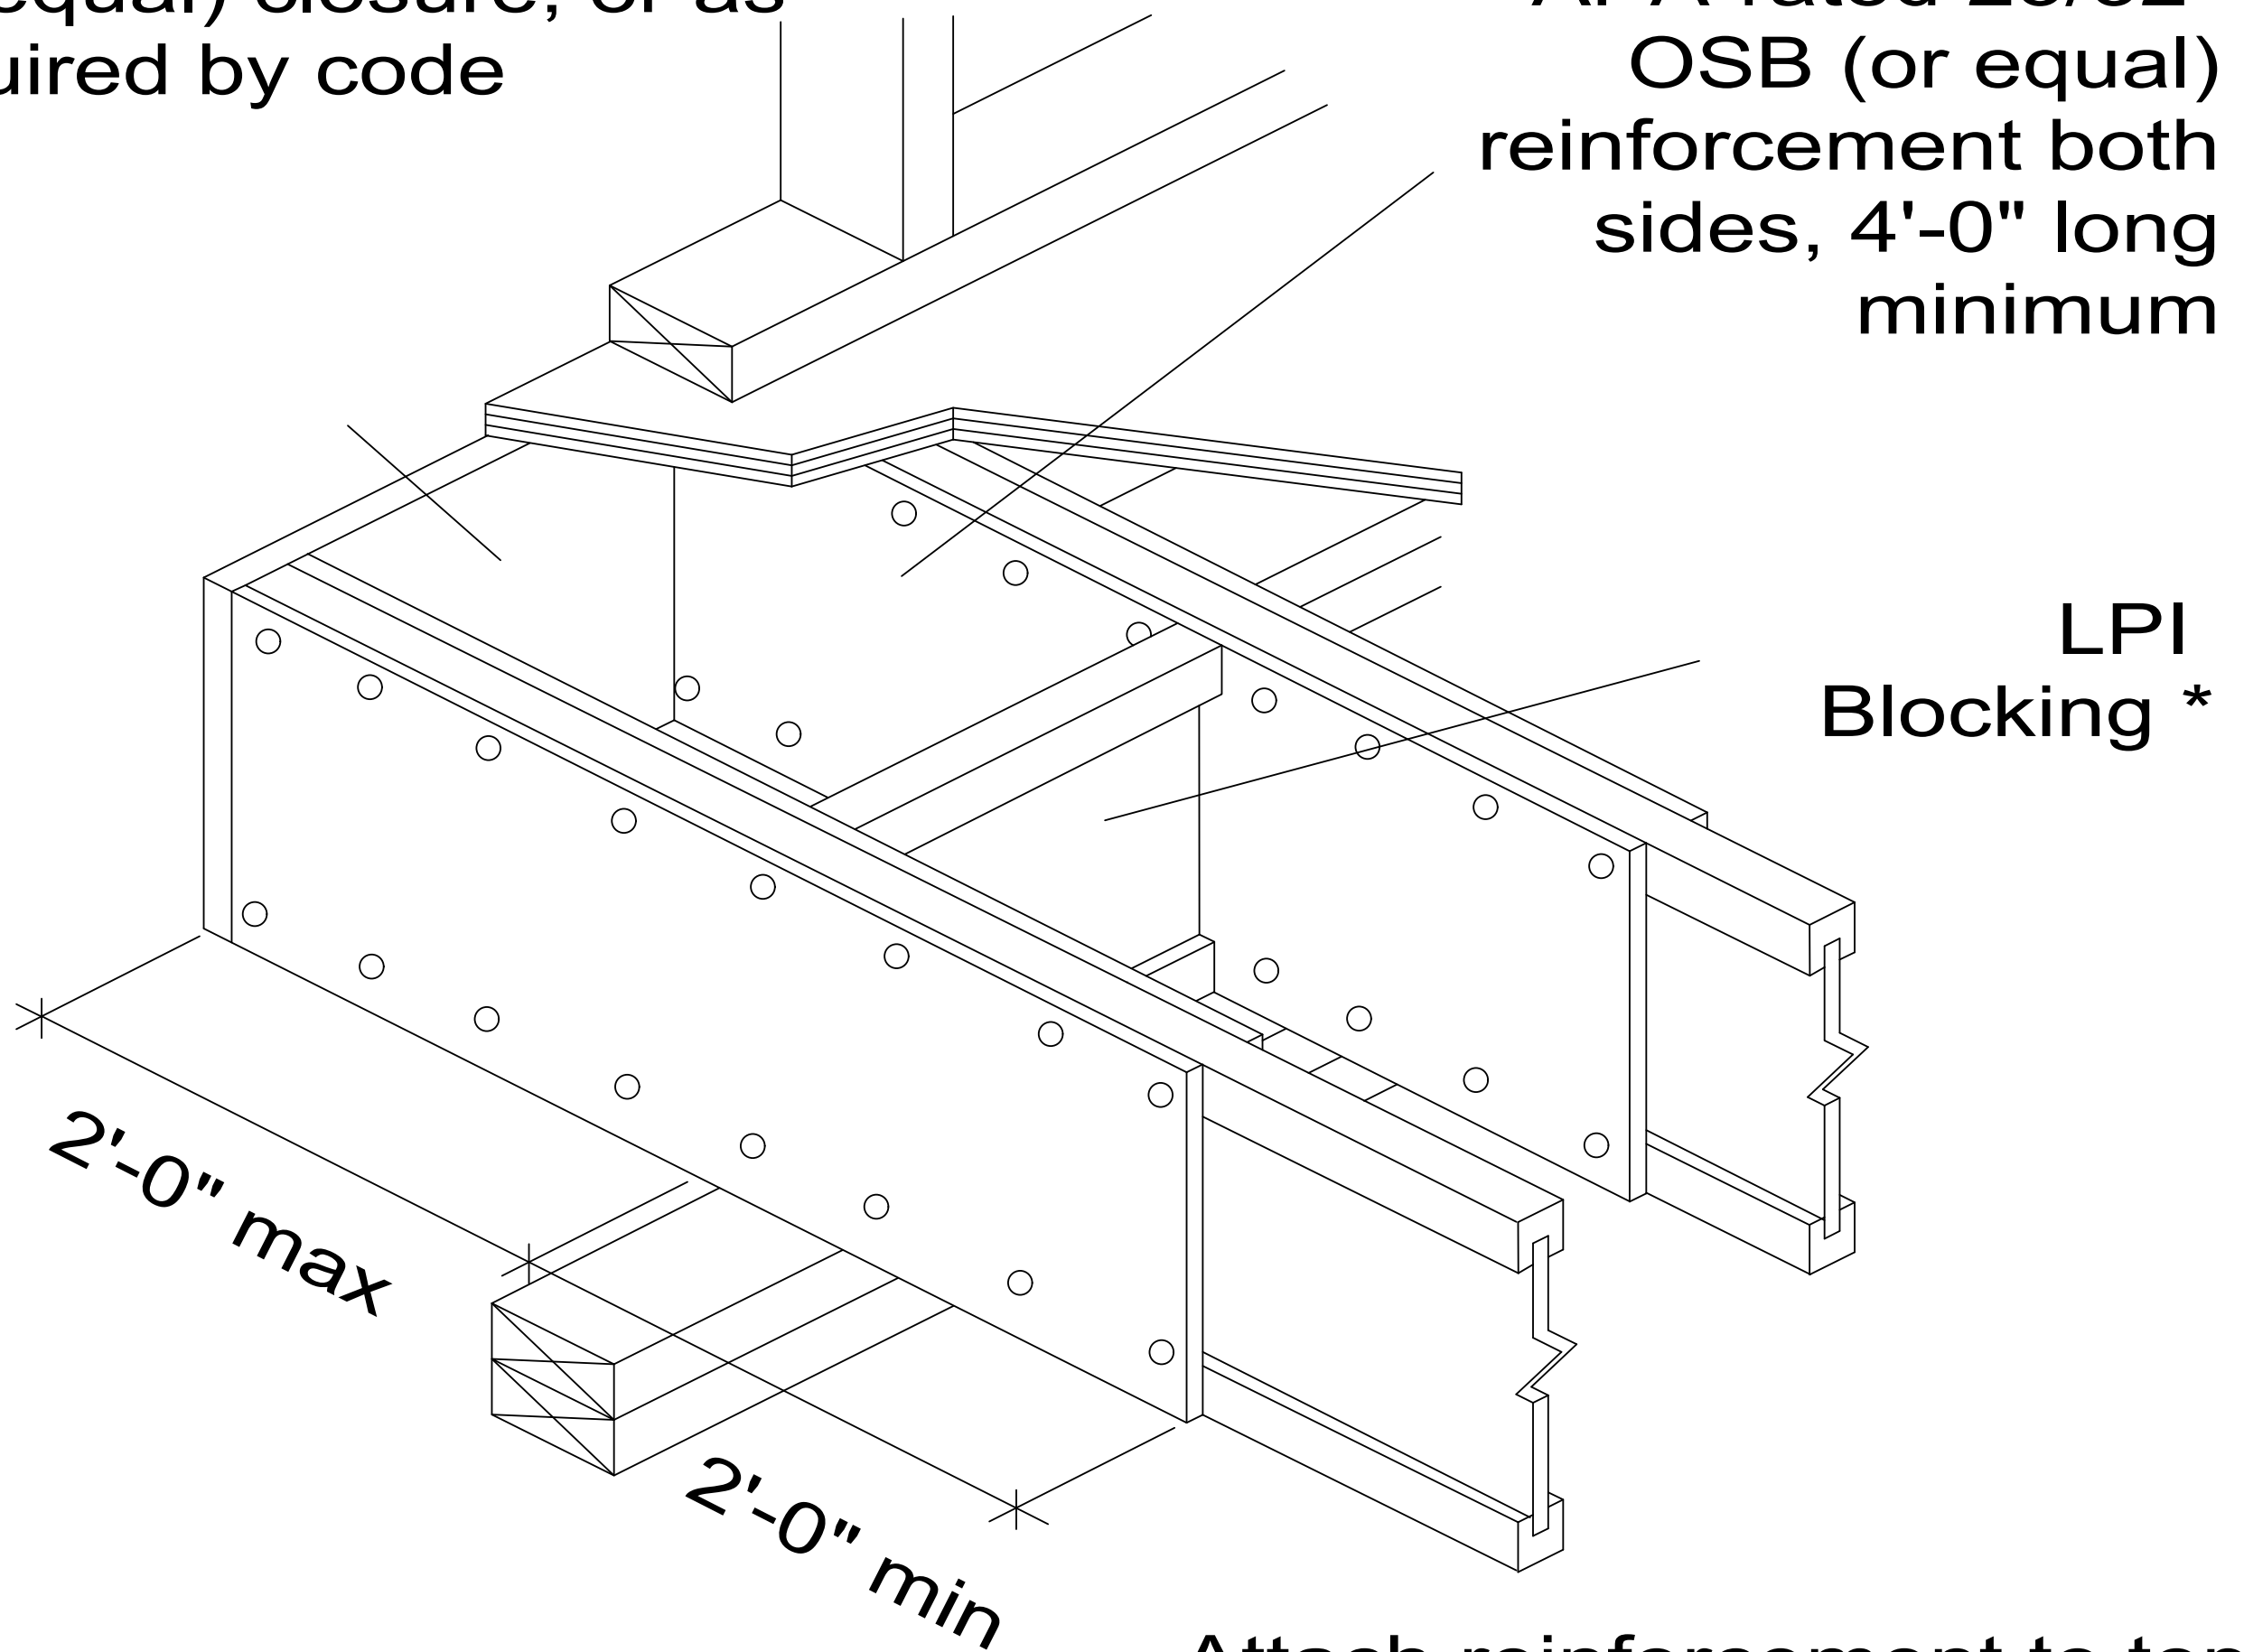

\* LP SolidStart OSB or LSL  
Rim Board may be used  
as Blocking

Attach reinforcement to top  
and bottom flanges with  
8d nails at 6" o.c. both sides  
with nails staggered to avoid splitting