


C4

# Cantilever Detail 1" or 1-1/8" LP SolidStart Rim Board One Side

APA Rated 23/32" OSB  
(or equal) closure, or  
as required by code

LP SolidStart Rim  
Board Reinforcement  
one side, 4'-0" long  
minimum

LPI  
blocking \*

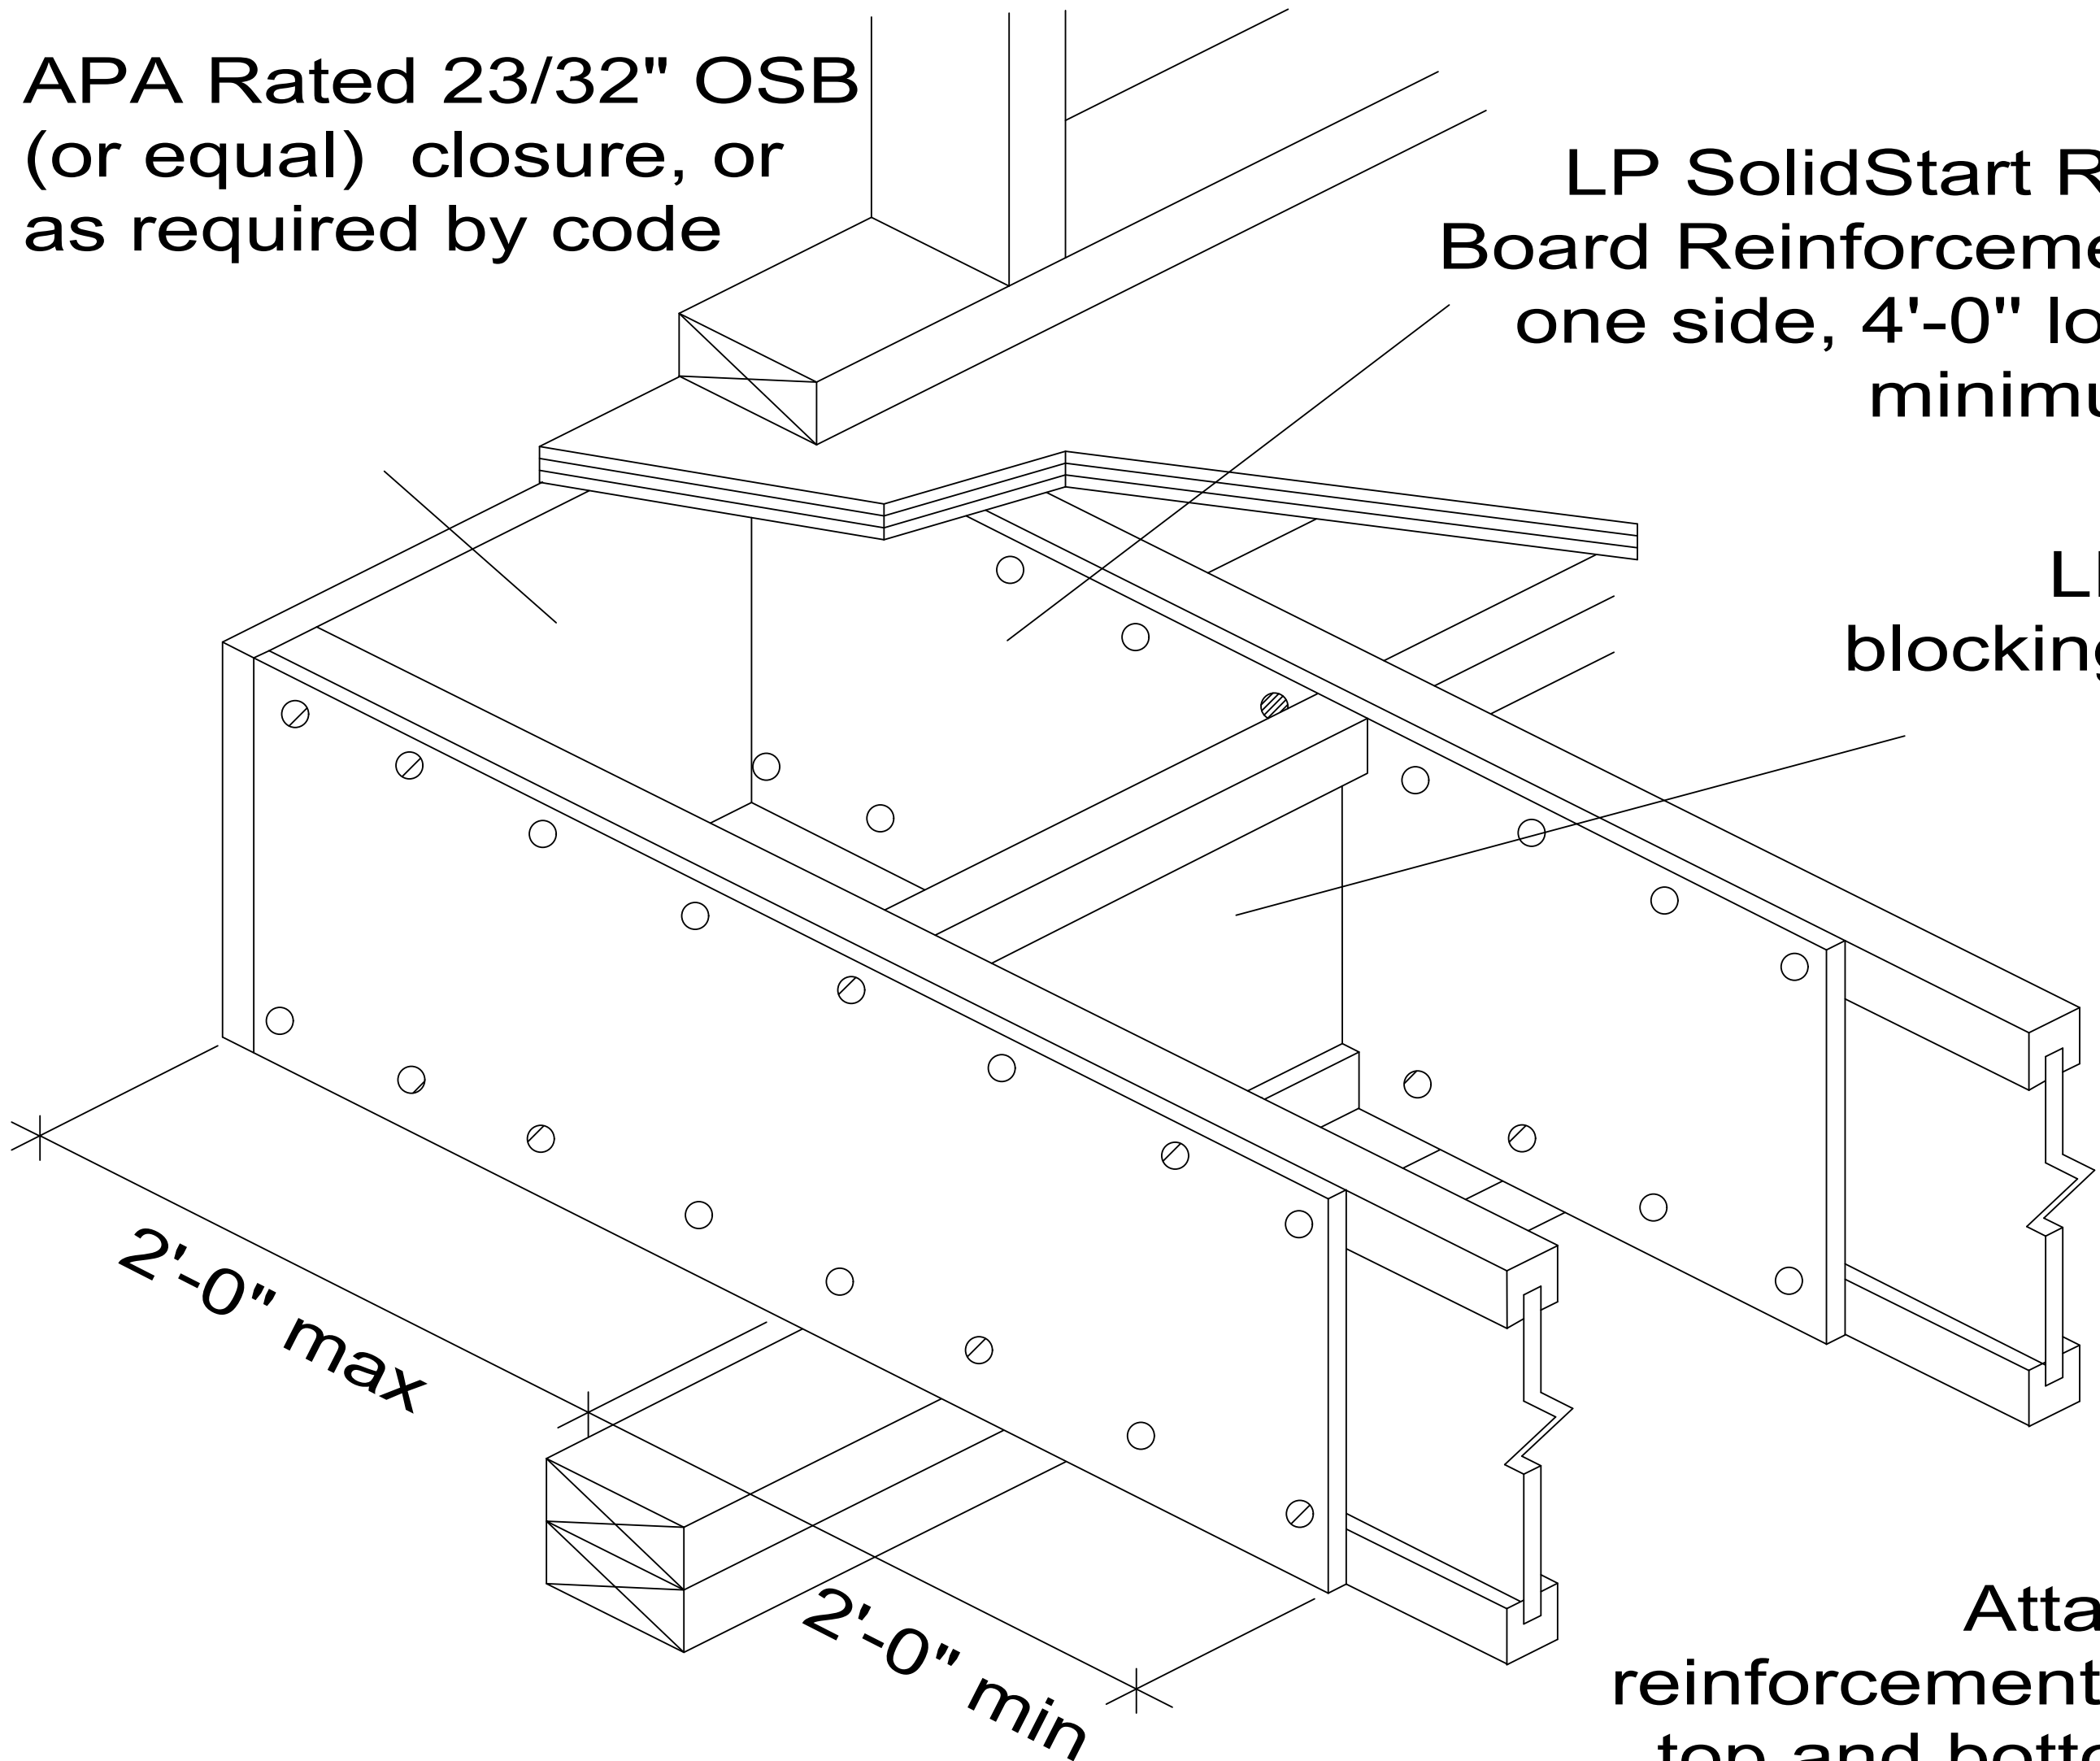

\* LP SolidStart OSB or LSL  
Rim Board may be used  
as Blocking

Attach  
reinforcement to  
top and bottom  
flanges with  
8d nails at 6" o.c.