


**B9b**

## **Clear Span Bracing- Blocking**

**(when called for by joist design/layout)**

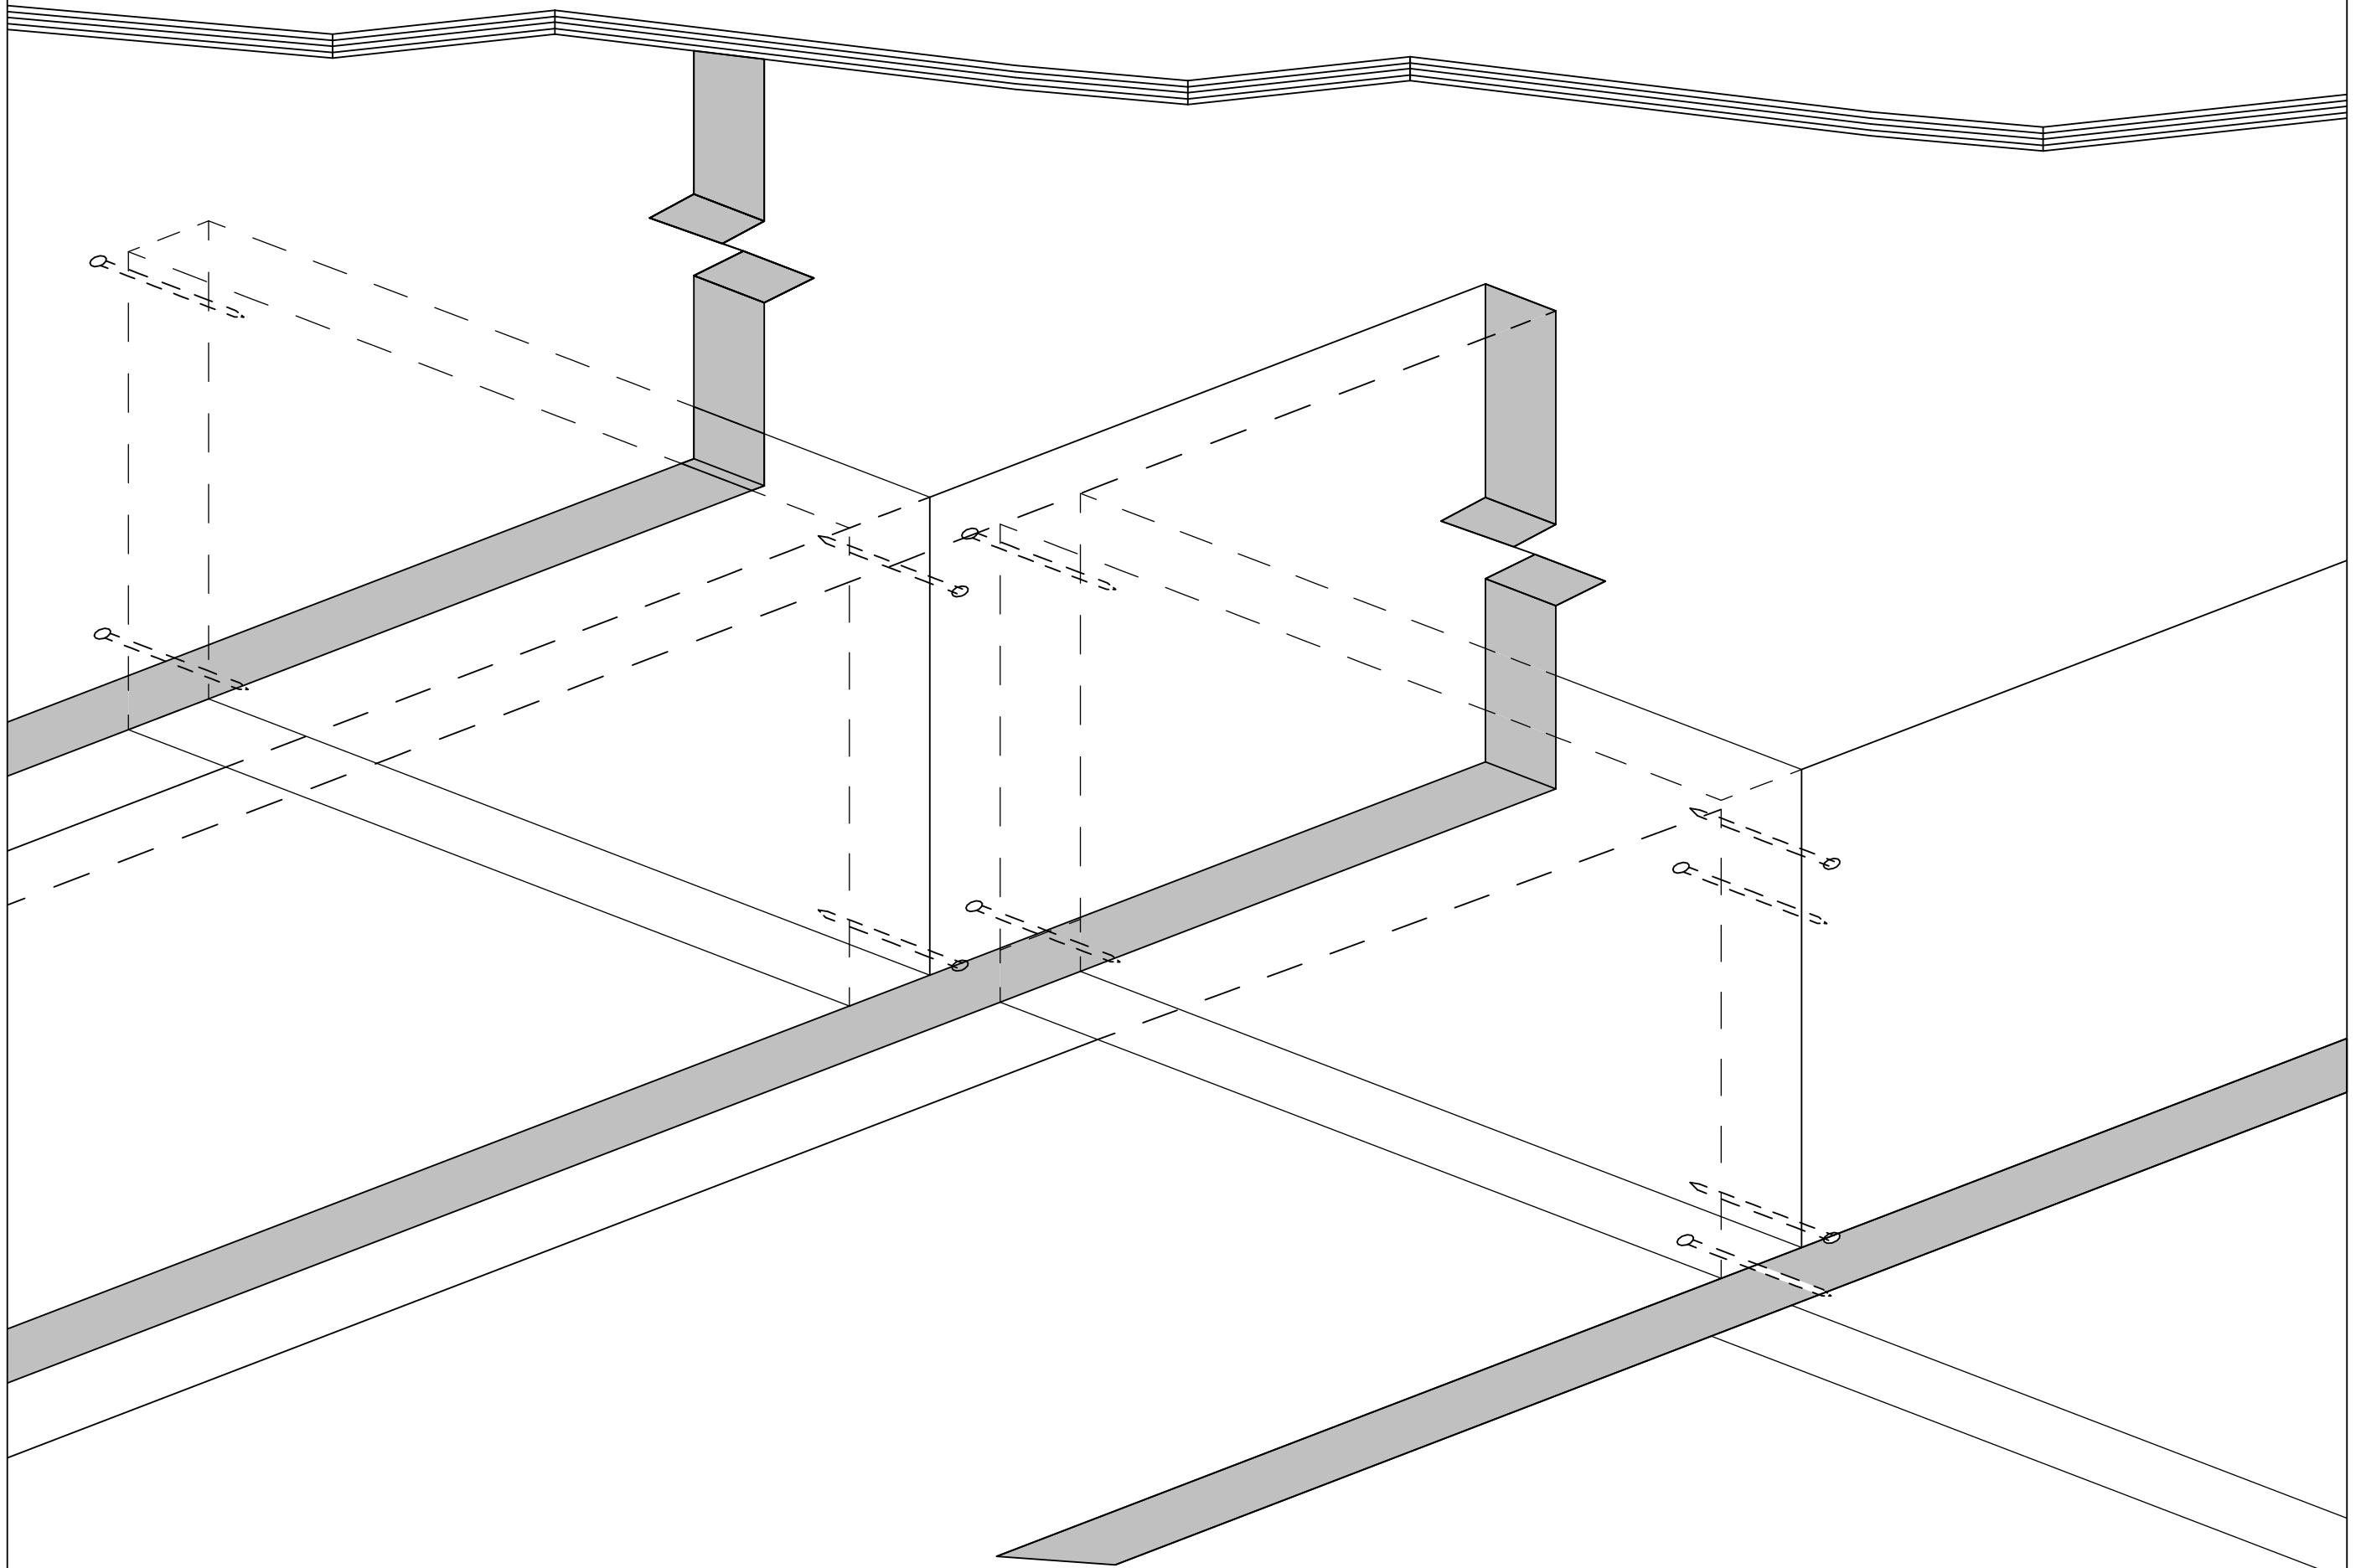

**(2) 16d nails per end, top and bottom, or  
(4) 8d or 10d box nails per end  
when toe nailing, 2-top and 2-bottom.**

