
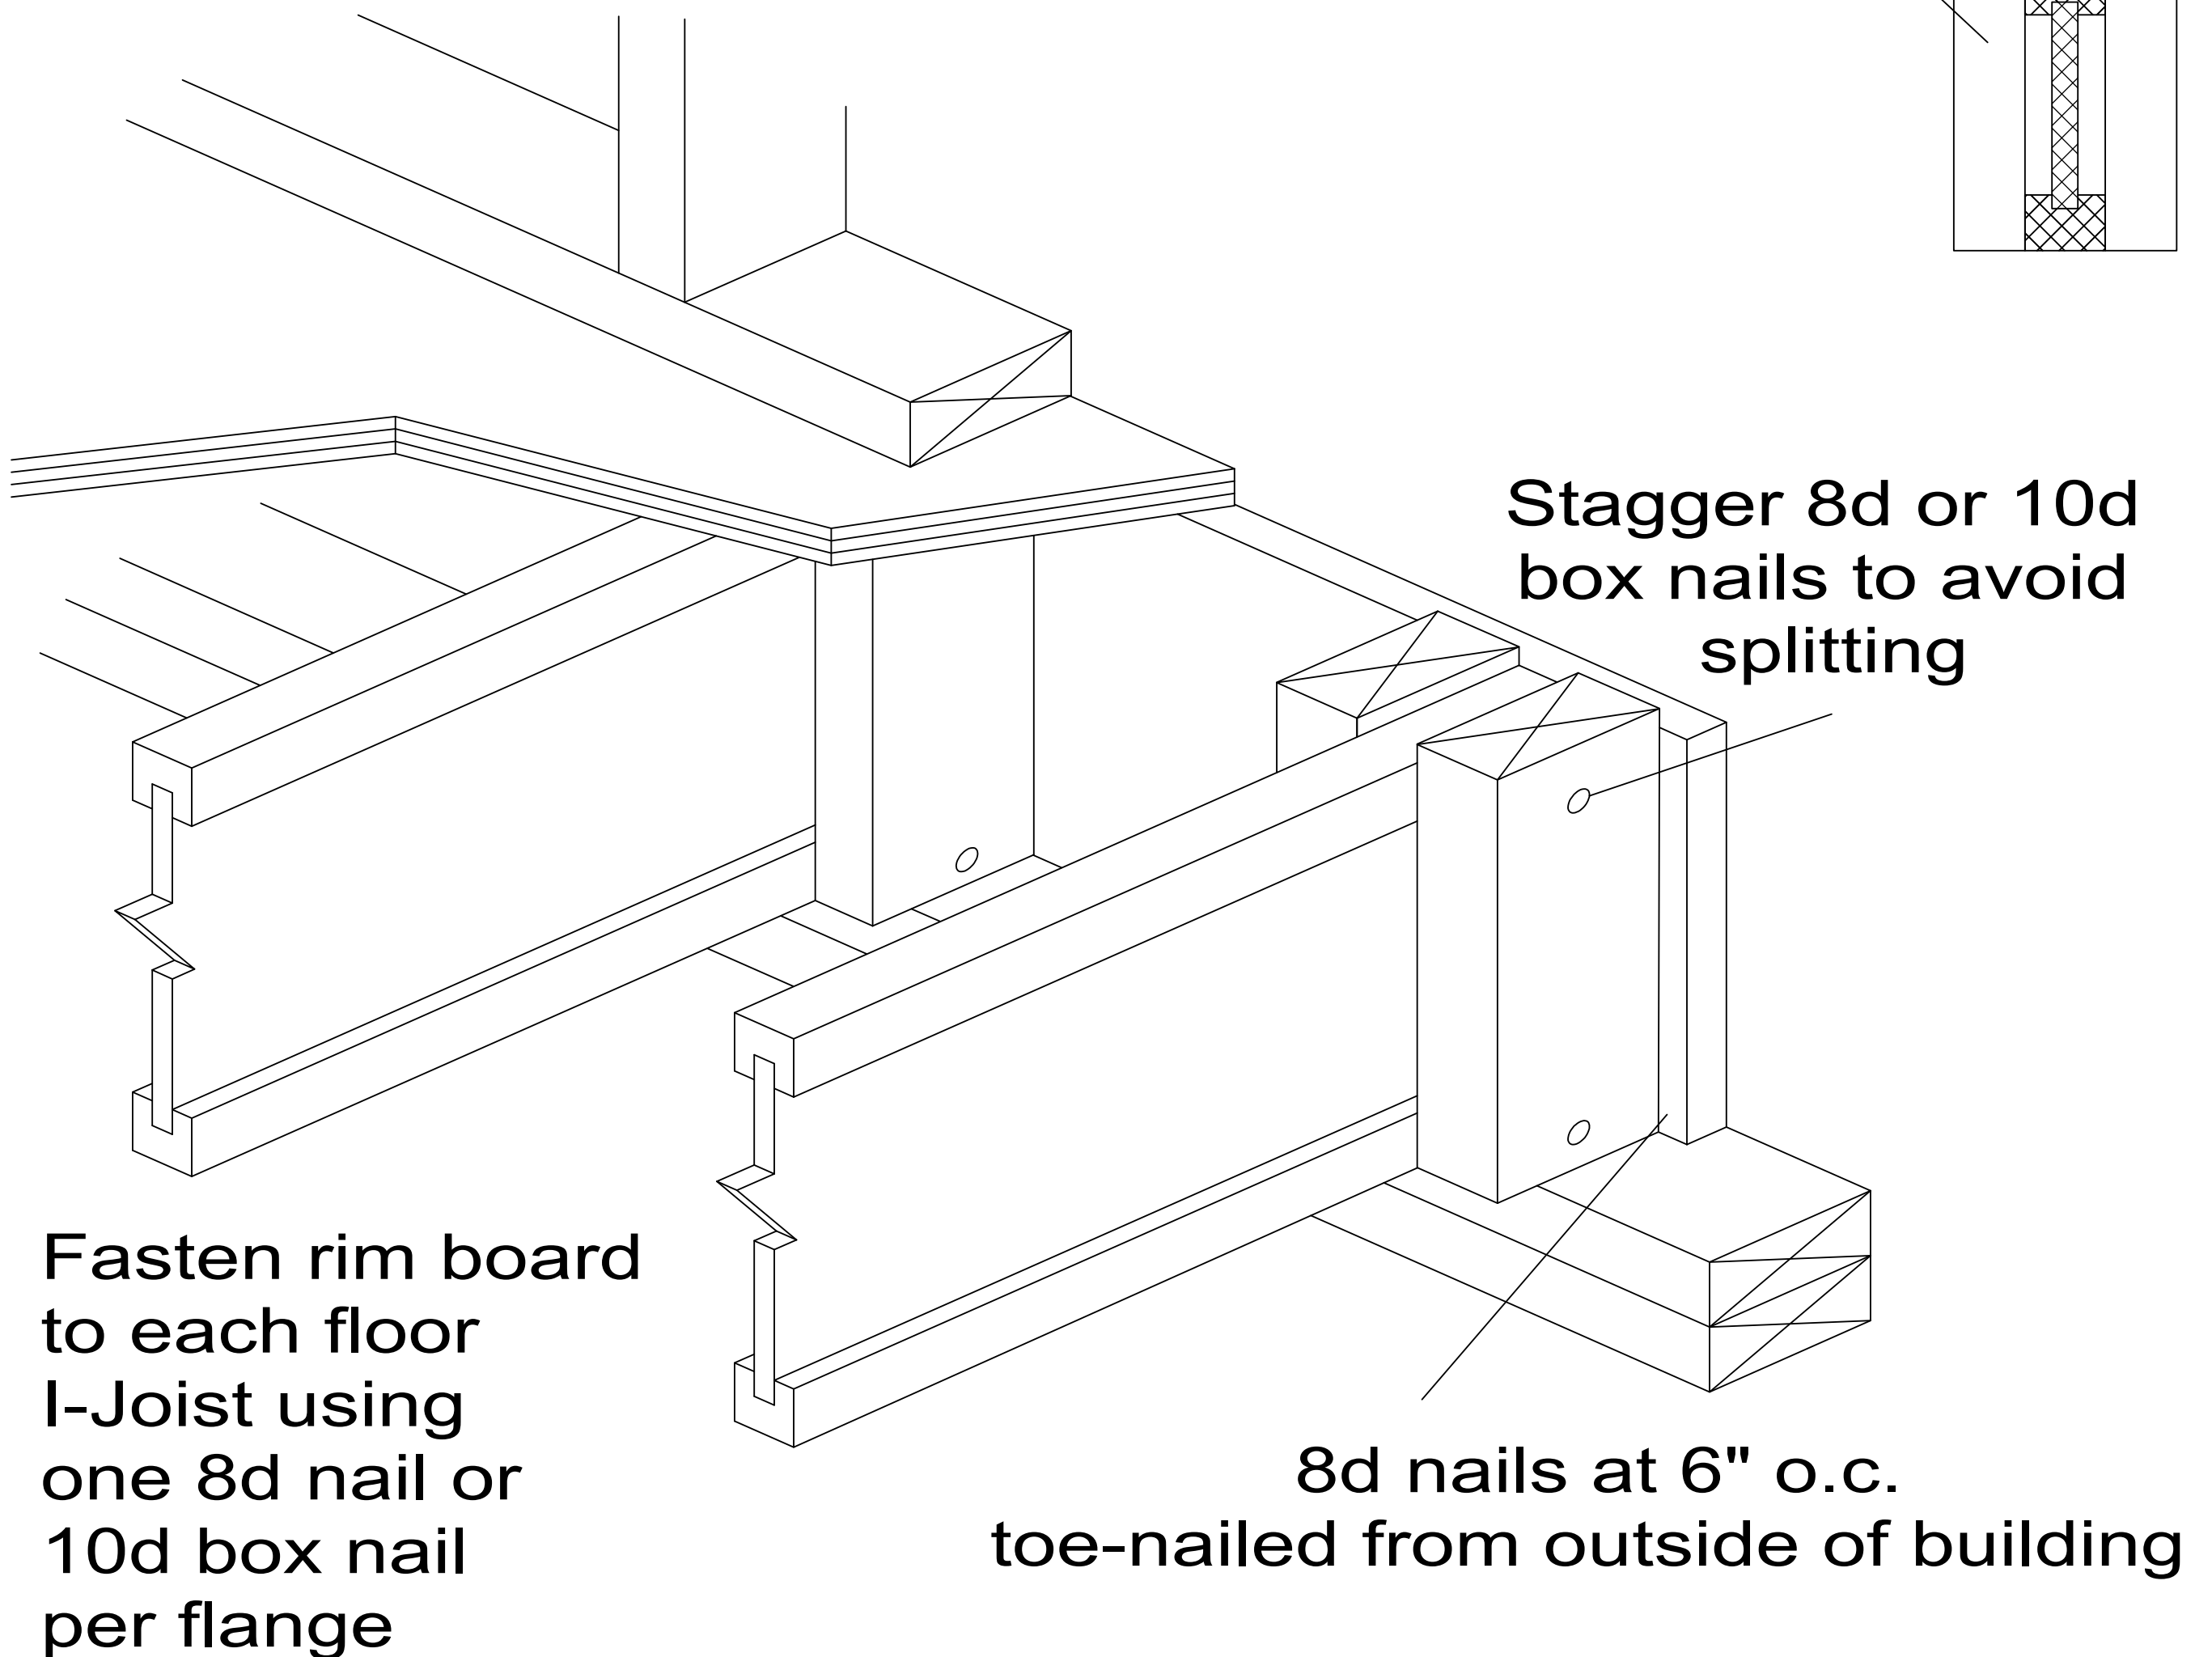


A1s

RIM BOARD w/ SQUASH BLOCKS

Provide Minimum Bearing for I-Joist and Squash Block

Use double squash blocks as specified: squash blocks must be cut $1/16$ " taller than I-Joist. 2x4 minimum

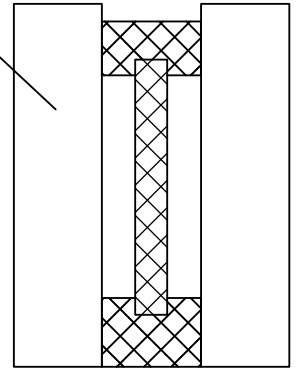

Stagger 8d or 10d box nails to avoid splitting

Fasten rim board to each floor I-Joist using one 8d nail or 10d box nail per flange

8d nails at 6" o.c. toe-nailed from outside of building