

C6

# CANTILEVER DETAIL


## Step Down Cantilever

Uniform Loads Only!

2x8 (min) designed by others,  
glued and nailed to I-joist  
flange and filler with 10d box  
nails 1" from edge at 6" o.c.

Web filler  
both faces

LPI Blocking\*

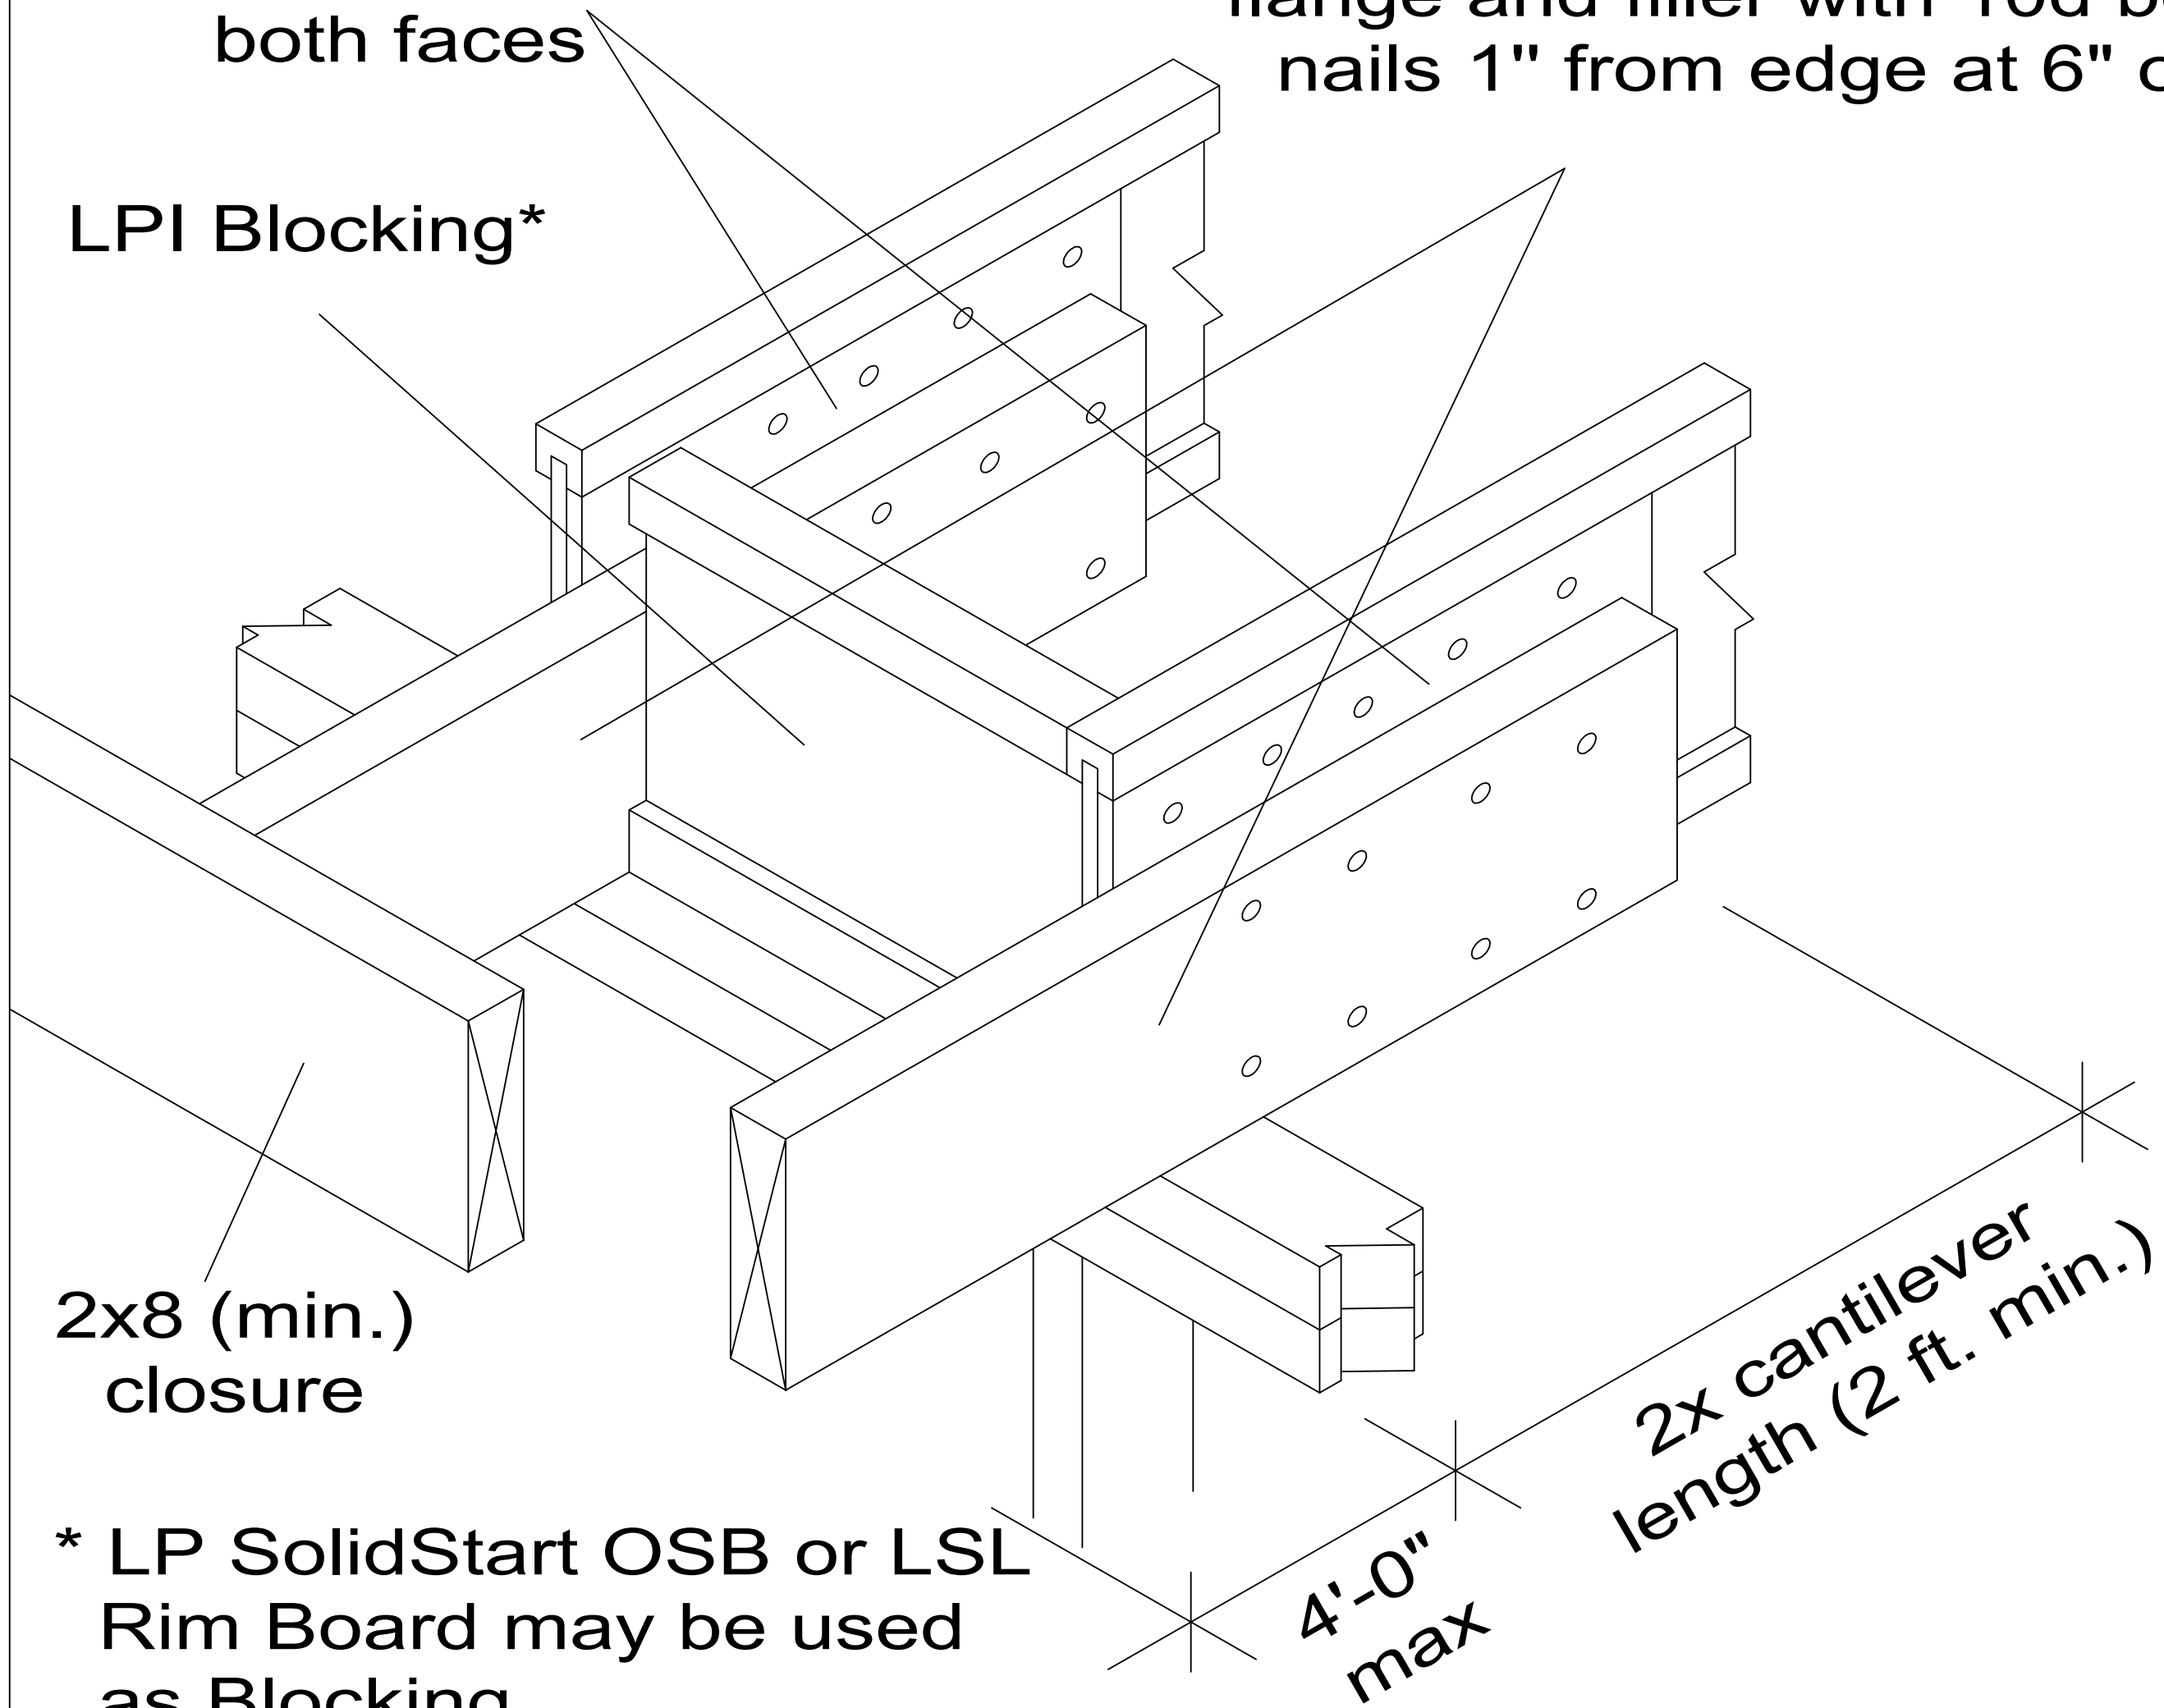

2x8 (min.)  
closure

\* LP SolidStart OSB or LSL  
Rim Board may be used  
as Blocking

4'-0"  
max

2x cantilever  
length (2 ft. min.)