


## C9a Brick-Ledge Cantilever Detail Horizontal Blocking

Min 1" LP SolidStart Rim Board closure.  
Nail to edge of blocking with the same  
connectors and schedule as the floor  
sheathing boundary schedule.

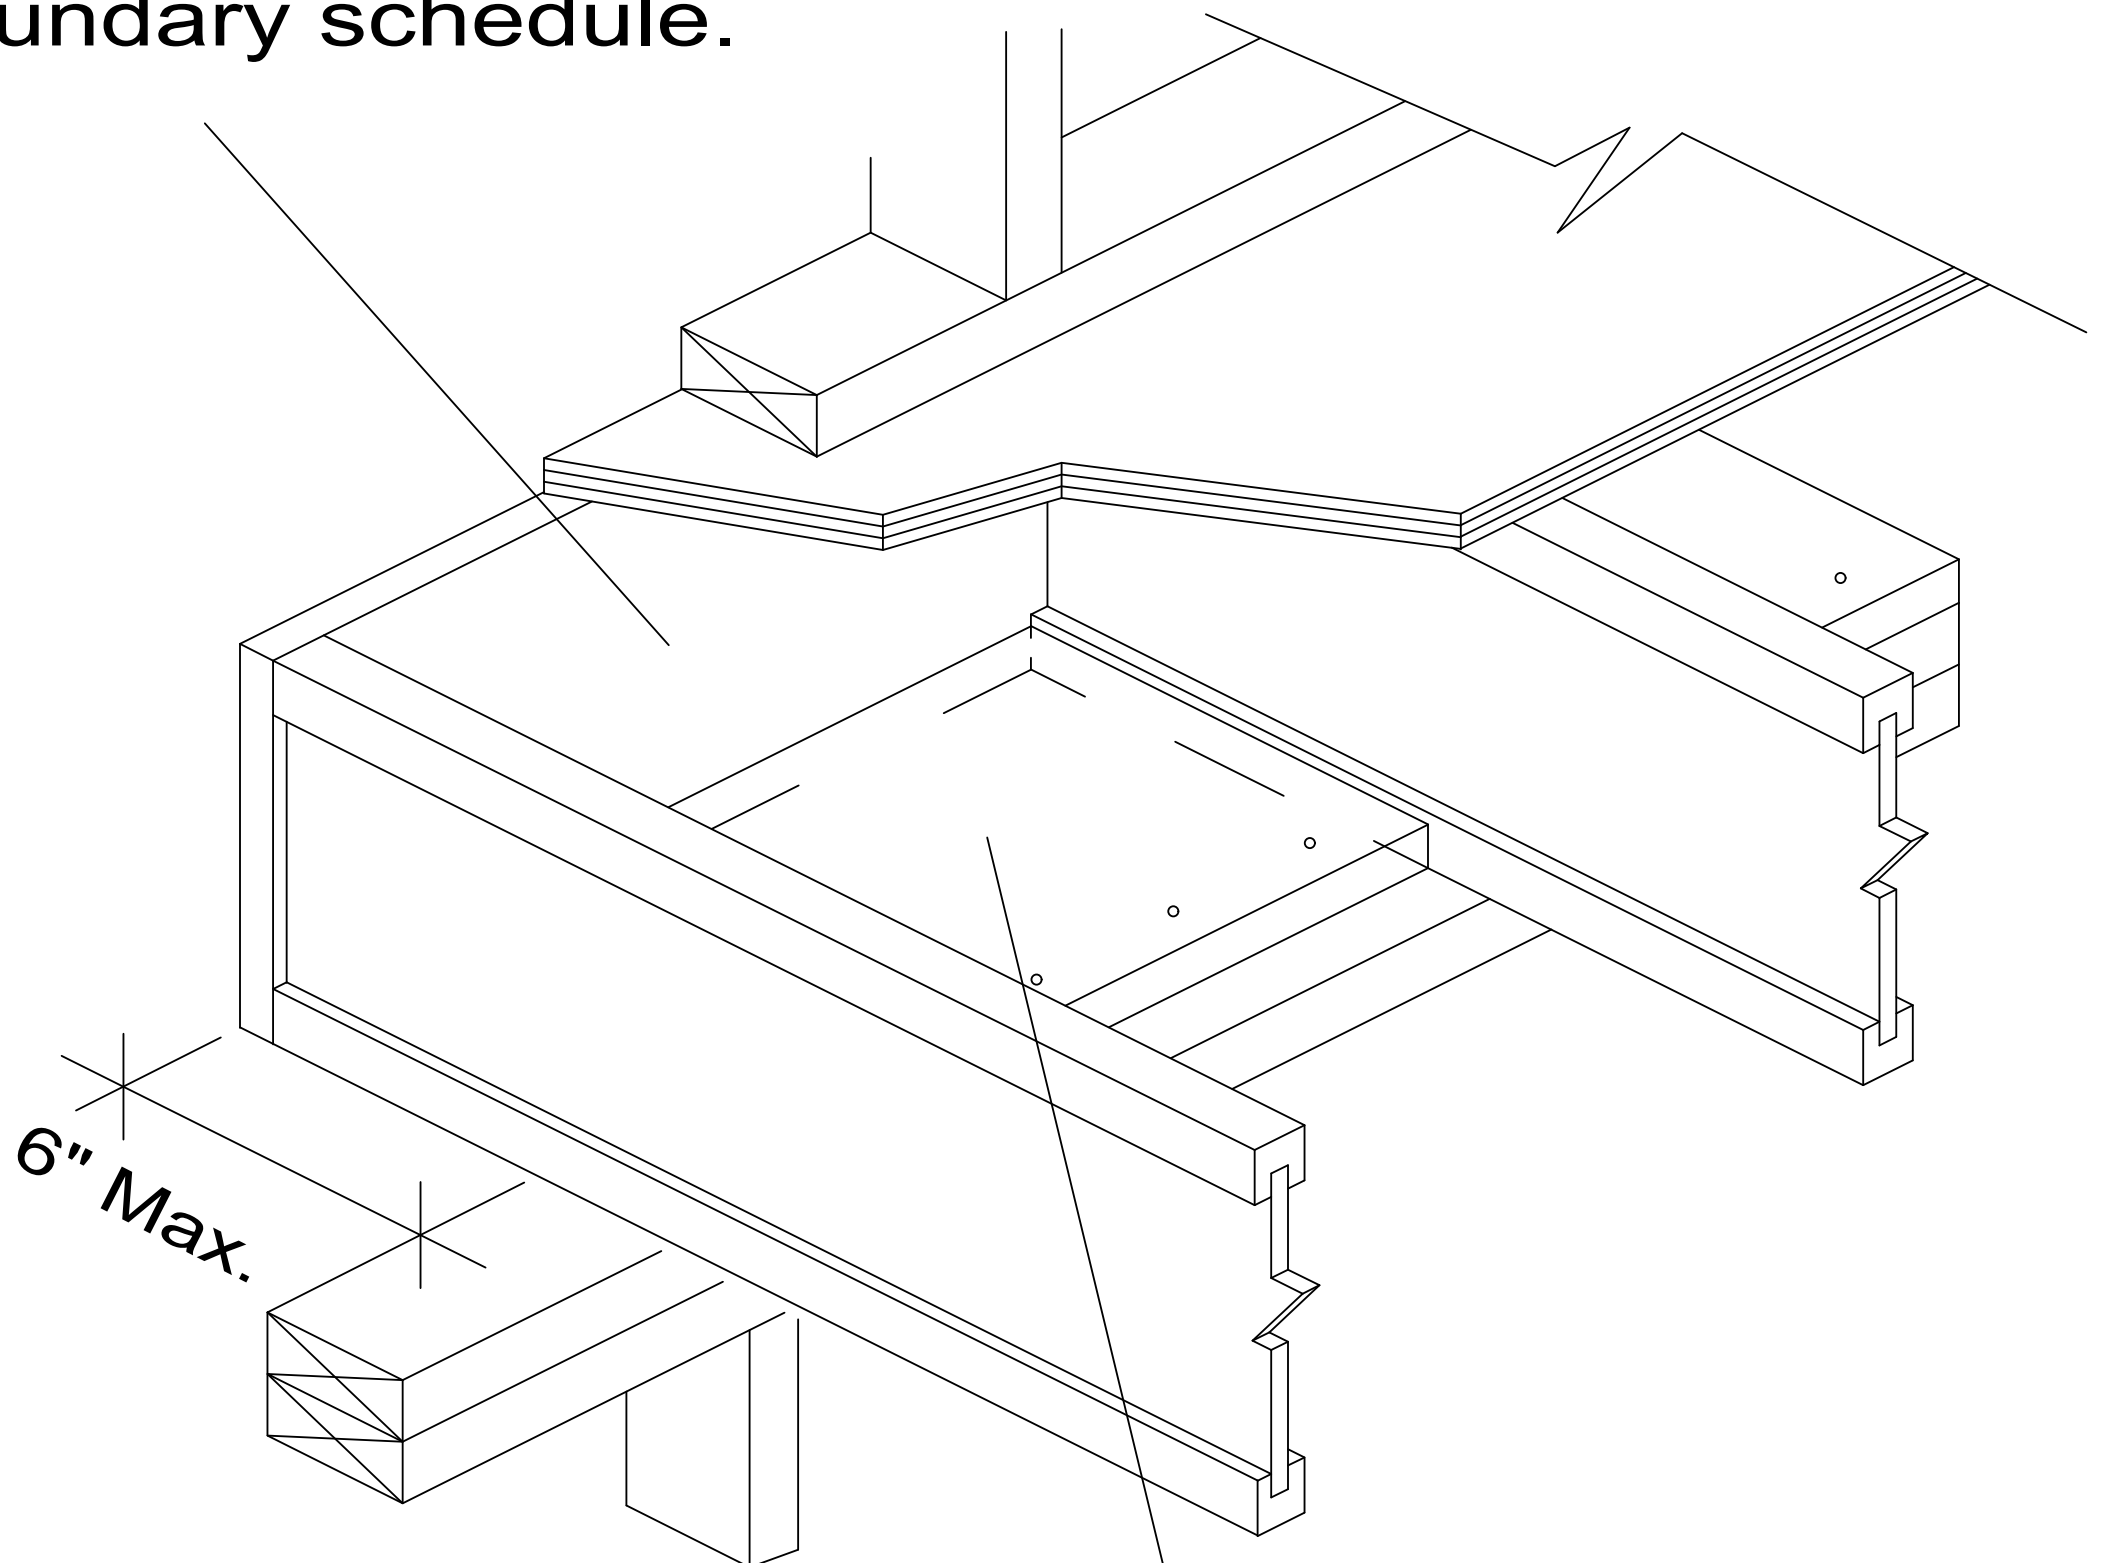

2x or LP OSB Rim, LSL or LVL Soffit Block.  
Block must extend from inside face of cantilever closure  
to inside face of the bearing wall.  
Attach to bearing wall as required by code.