


D3 Temporary Storage of Gypsum Wallboard

Shoring Width to
match width of gypsum

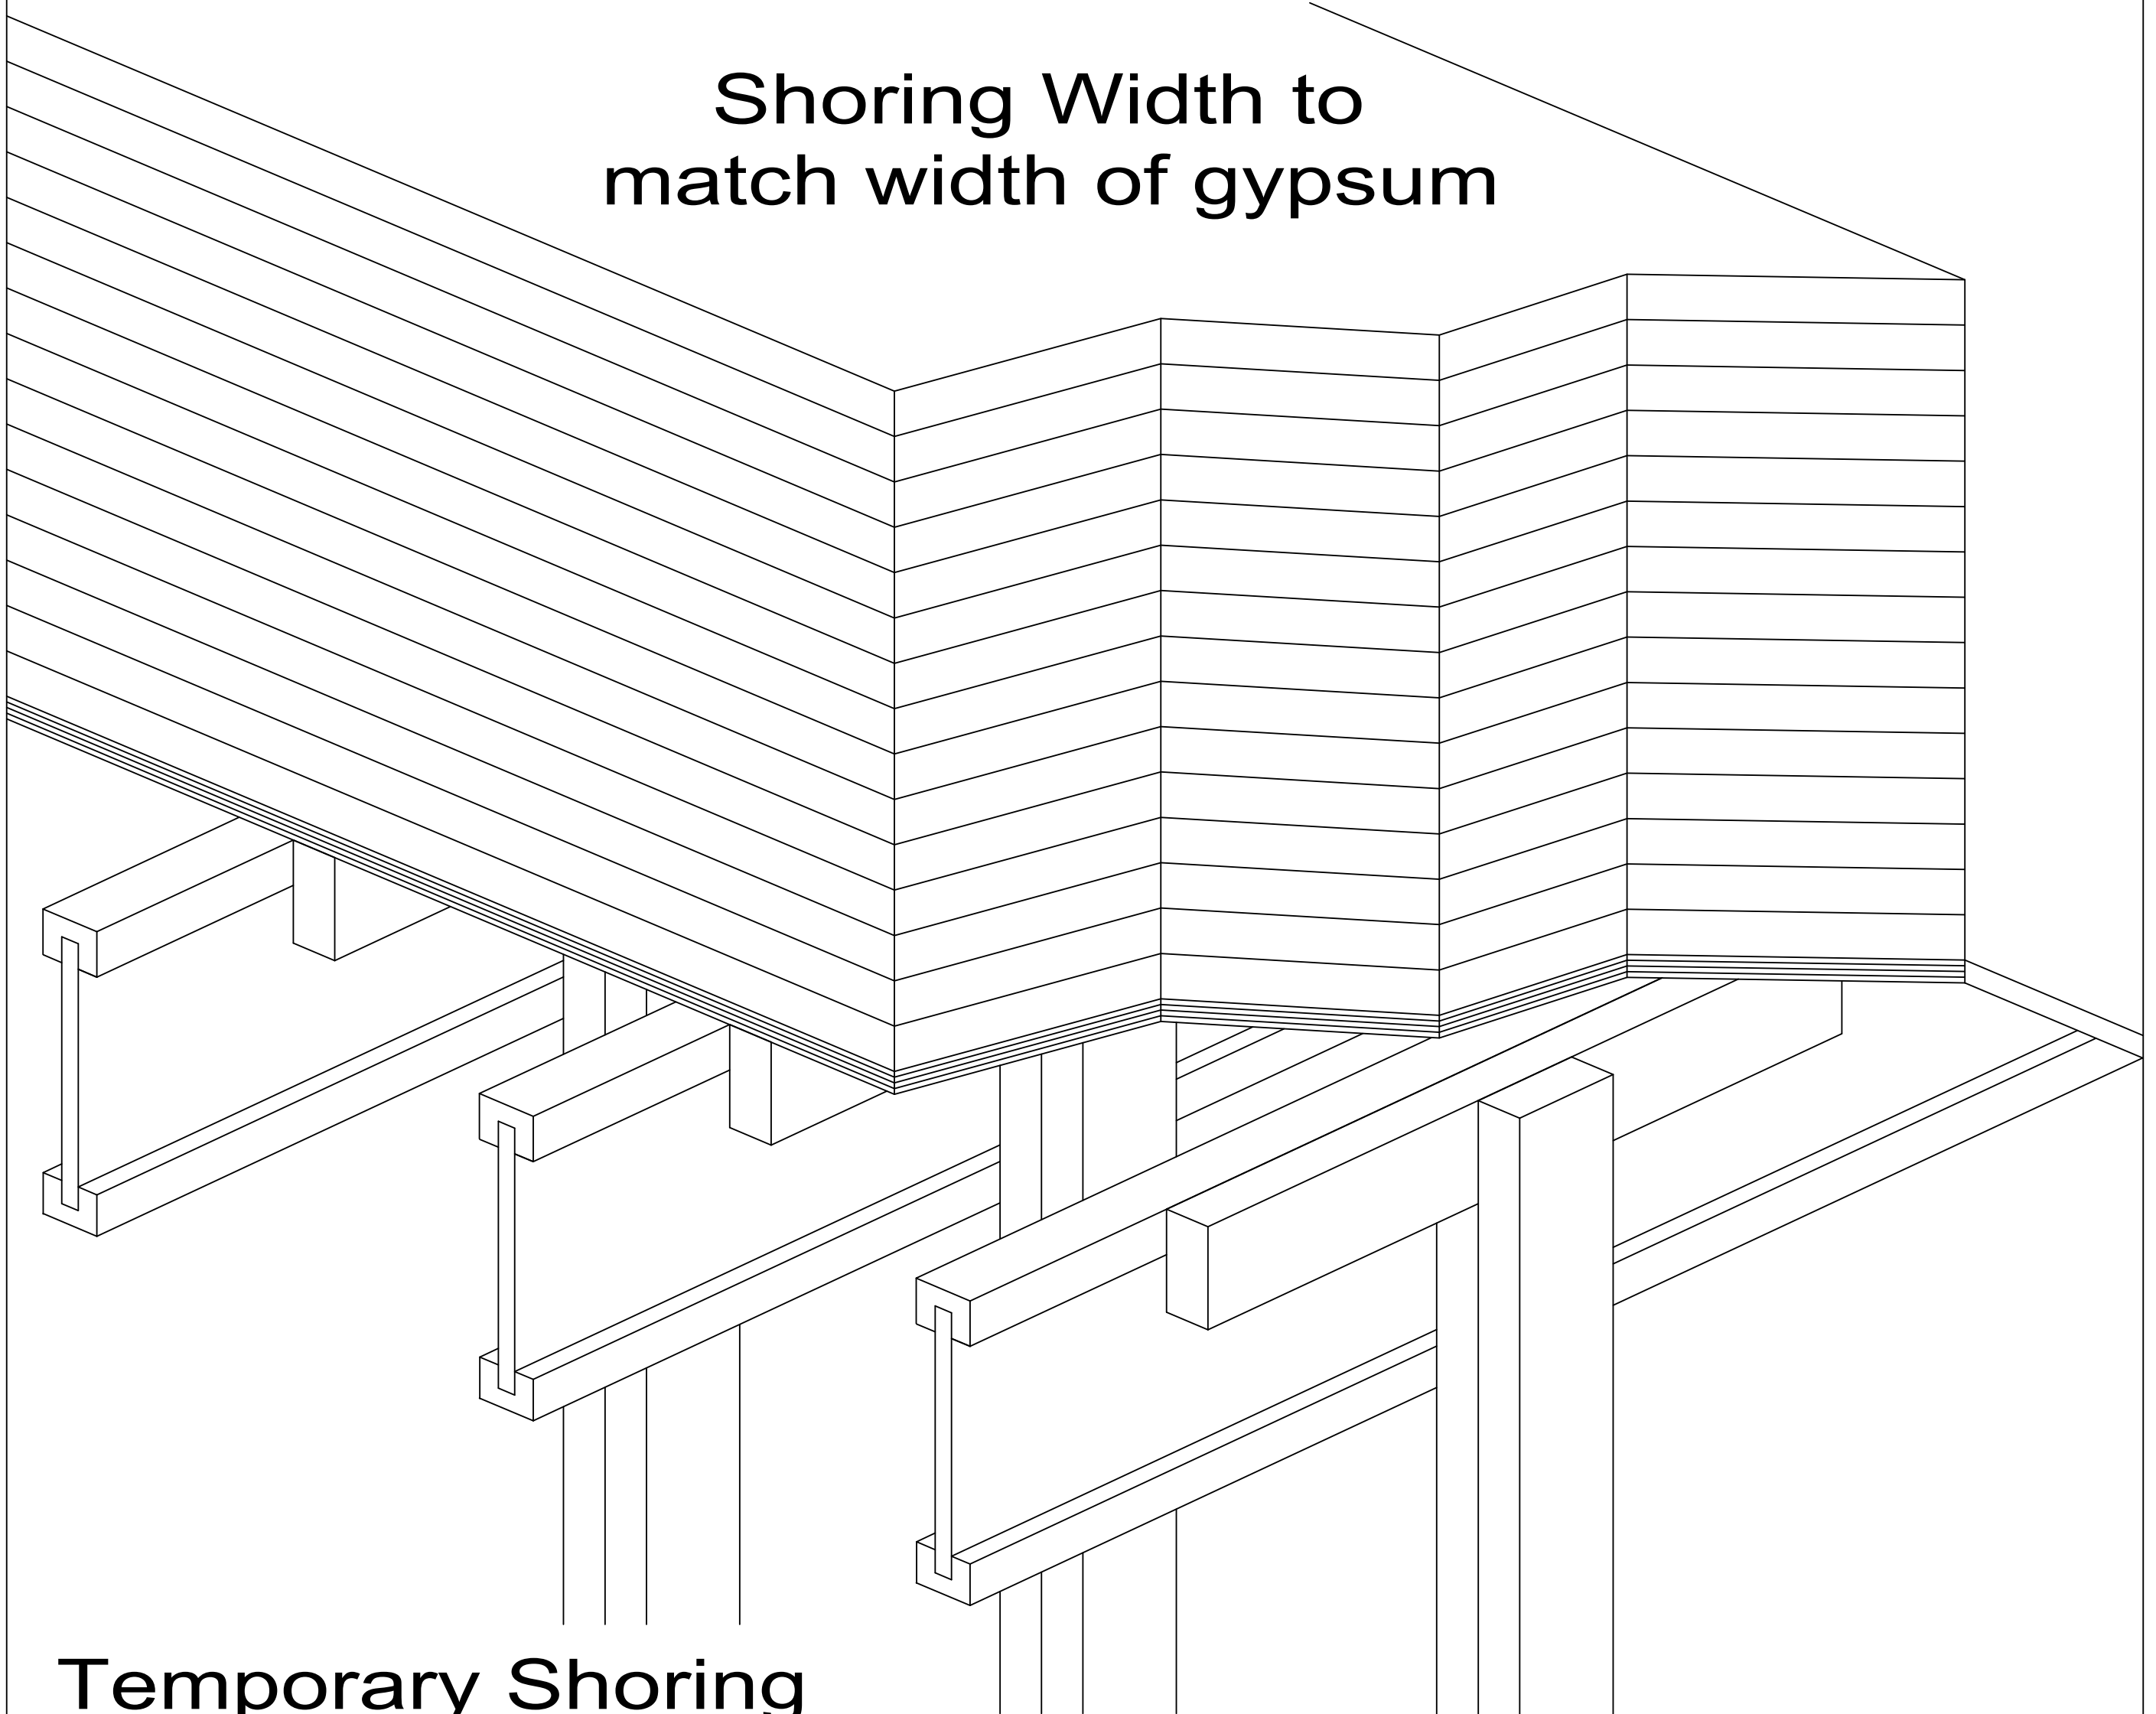

Temporary Shoring
(Designed by Others) such that
the LPI I-Joists do not support the gypsum at all.